

CITY OF LAKE MILLS L.D. FARGO PUBLIC LIBRARY

120 E MADISON ST.
LAKE MILLS, WI. 53551

DESIGN DEVELOPMENT SET



ARCHITECT

KEVIN EPPERLE
FEH DESIGN
951 MAIN STREET
DUBUQUE, IOWA 52001
PH: (563)583-4900

STRUCTURAL

RYAN ELAAR
FEH DESIGN
951 MAIN ST
DUBUQUE, IA 52001

INTERIOR DESIGN

ANNA STOWERS
FEH DESIGN
1135 S 70TH ST, SUITE 301
MILWAUKEE, WI 53214
PH: (414)200-9660

CIVIL

SCOTT ANDERSON
SNYDER & ASSOCIATES
5010 VOGES RD.
MADISON, WI 53718

MECHANICAL

CLAYTON GARMON
DESIGN ENGINEERS
417 E HIGH ST
MILTON, WI 53563

ELECTRICAL

BRAD BIDCHK
DESIGN ENGINEERS
417 E HIGH ST.
MILTON, WI 53563

BID ALTERNATES

ALTERNATE A1 - CONSTRUCTION OF EXAMPLE ROOM (ADD)

GENERAL	MECHANICAL
TS TITLE SHEET	M0.0 MECHANICAL NOTES AND SYMBOLS
AG1.1 GENERAL NOTES AND LEGENDS	M1.0 BASEMENT FLOOR MECHANICAL PIPING PLAN
AG1.2 BUILDING CODE PLAN	M1.1A MAIN FLOOR MECHANICAL PIPING PLAN - AREA A
	M1.1B MAIN FLOOR MECHANICAL PIPING PLAN - AREA B
CIVIL	M1.2 UPPER FLOOR MECHANICAL PIPING PLAN
C200 EXISTING SITE & DEMO PLAN	M1.3A ROOF MECHANICAL PIPING PLAN - AREA A
C300 SITE PLAN	M1.3B ROOF MECHANICAL PIPING PLAN - AREA B
C400 GRADING PLAN	M2.0 BASEMENT FLOOR MECHANICAL DUCTWORK PLAN
C401 EROSION CONTROL PLAN	M2.1A MAIN FLOOR MECHANICAL DUCTWORK PLAN - AREA A
C500 UTILITY PLAN	M2.1B MAIN FLOOR MECHANICAL DUCTWORK PLAN - AREA B
C700 EROSION CONTROL DETAILS	M2.2 UPPER FLOOR MECHANICAL DUCTWORK PLAN - AREA A
C701 UTILITY DETAILS	M2.3A ROOF MECHANICAL DUCTWORK PLAN - AREA A
	M2.3B ROOF MECHANICAL DUCTWORK PLAN - AREA B
LANDSCAPE	M3.0 MECHANICAL SITE PLAN - GEOTHERMAL
L100 LANDSCAPE NOTES	M5.0 MECHANICAL TEMPERATURE CONTROL SCHEMATICS
L200 PLANTING PLAN	M5.2 MECHANICAL DETAILS
	M5.3 MECHANICAL SCHEDULES
ARCHITECTURAL	M5.4 MECHANICAL SCHEDULES
AD1.0 DEMOLITION PLANS	MD1.0 BASEMENT FLOOR MECHANICAL DEMOLITION PLAN
AD1.1 DEMOLITION PLANS	MD1.1A MAIN FLOOR MECHANICAL DEMOLITION PLAN - AREA A
A1.1 MAIN FLOOR PLAN	MD1.2 UPPER FLOOR MECHANICAL DEMOLITION PLAN
A1.2 BASEMENT AND UPPER FLOOR PLAN	MD1.3 ROOF MECHANICAL DEMOLITION PLAN
A2.1 ROOF PLAN	
A3.1 OPENING SCHEDULE	ELECTRICAL
A4.1 EXTERIOR ELEVATIONS	E0.0 ELECTRICAL NOTES AND SYMBOLS
A4.2 EXTERIOR ELEVATIONS	E1.0 BASEMENT FLOOR LIGHTING PLAN
A5.1 BUILDING SECTIONS	E1.1A MAIN FLOOR LIGHTING PLAN - AREA A
A5.2 BUILDING SECTIONS	E1.1B MAIN FLOOR LIGHTING PLAN - AREA B
A5.3 WALL SECTIONS	E1.2 UPPER FLOOR LIGHTING PLAN
A7.1 ENLARGED FLOOR PLANS AND INTERIOR ELEVATIONS	E2.0 BASEMENT FLOOR POWER PLAN
A7.2 INTERIOR ELEVATIONS	E2.1A MAIN FLOOR POWER PLAN - AREA A
A8.1 REFLECTED CEILING PLAN	E2.1B MAIN FLOOR POWER PLAN - AREA B
A9.1 FLOOR FINISH PLAN	E2.2 UPPER FLOOR POWER PLAN
A9.2 WALL FINISH PLAN	E2.3 ROOF POWER PLAN
STRUCTURAL	E3.0 ELECTRICAL SITE PLAN
S0.1 GENERAL NOTES	E4.0 BASEMENT FLOOR POWER PLAN - ENLARGED
S0.2 SPECIAL INSPECTIONS	E5.0 ELECTRICAL SCHEMATIC RISER INFORMATION
S1.0 FOUNDATION PLAN	E5.1 ELECTRICAL POWER SCHEDULES
S2.0 ROOF (FUTURE FLOOR) FRAMING PLAN	E5.2 ELECTRICAL LIGHTING SCHEDULES AND CONTROLS
	E5.3 ELECTRICAL DETAILS
STRUCTURAL	ED1.0 BASEMENT FLOOR ELECTRICAL DEMOLITION PLAN
S0.1 GENERAL NOTES	ED1.1A MAIN FLOOR ELECTRICAL DEMOLITION PLAN - AREA A
S0.2 SPECIAL INSPECTIONS	ED1.2 UPPER FLOOR ELECTRICAL DEMOLITION PLAN
S1.0 FOUNDATION PLAN	ED1.3 ROOF ELECTRICAL DEMOLITION PLAN
S2.0 ROOF (FUTURE FLOOR) FRAMING PLAN	ED3.0 ELECTRICAL SITE DEMOLITION PLAN
FIRE SUPPRESSION	FIRE ALARM
FX0.0 FIRE SUPPRESSION NOTES AND SYMBOLS	FA0.0 FIRE ALARM NOTES AND SYMBOLS
FX1.0 BASEMENT FLOOR FIRE SUPPRESSION PLAN	FA1.0 BASEMENT FLOOR FIRE ALARM PLAN
FX1.1A MAIN FLOOR FIRE SUPPRESSION PLAN - AREA A	FA1.1A MAIN FLOOR FIRE ALARM PLAN - AREA A
FX1.1B MAIN FLOOR FIRE SUPPRESSION PLAN - AREA B	FA1.1B MAIN FLOOR FIRE ALARM PLAN - AREA B
FX1.2A UPPER FLOOR FIRE SUPPRESSION PLAN - AREA A	FA1.2 UPPER FLOOR FIRE ALARM PLAN
PLUMBING	TECHNOLOGY
P0.0 PLUMBING NOTES AND SYMBOLS	T0.0 TECHNOLOGY NOTES AND SYMBOLS
P0.1A UNDERSLAB PLUMBING PLAN - AREA A	T1.1 BASEMENT FLOOR TECHNOLOGY PLAN
P1.0A BASEMENT FLOOR PLUMBING PLAN - AREA A	T1.1A MAIN FLOOR TECHNOLOGY PLAN - AREA A
P1.0B UNDERSLAB PLUMBING PLAN - AREA B	T1.1B MAIN FLOOR TECHNOLOGY PLAN - AREA B
P1.1A MAIN FLOOR PLUMBING PLAN - AREA A	T1.2 UPPER FLOOR TECHNOLOGY PLAN
P1.1B MAIN FLOOR PLUMBING PLAN - AREA B	T4.0 MAIN FLOOR TECHNOLOGY PLAN - ENLARGED WORKROOM 011
P1.2A UPPER FLOOR PLUMBING PLAN - AREA A	T5.0 TECHNOLOGY SCHEDULES AND DETAILS
P5.1 PLUMBING SCHEDULES	TA0.0 AUDIOVISUAL NOTES AND SYMBOLS
PD0.1A UNDERSLAB PLUMBING DEMOLITION PLAN - AREA A	TA1.1A MAIN FLOOR AUDIO VISUAL PLAN - AREA A
PD1.0A BASEMENT FLOOR PLUMBING DEMOLITION PLAN - AREA A	TA1.1B MAIN FLOOR AUDIO VISUAL PLAN - AREA B
PD1.1A MAIN FLOOR PLUMBING DEMOLITION PLAN - AREA A	TA5.0 AUDIOVISUAL SCHEDULES AND DETAILS
	TY0.0 SECURITY NOTES AND SYMBOLS
	TY1.1B MAIN FLOOR SECURITY PLAN - AREA B
	TV5.0 SECURITY SCHEDULES AND DETAILS

PD1.2A	UPPER FLOOR PLUMBING DEMOLITION PLAN - AREA A
PD1.3A	ROOF PLUMBING DEMOLITION PLAN - AREA A

IN ASSOCIATION WITH

SHEET TITLE
TITLE SHEET

PROJECT TITLE
CITY OF LAKE MILLS
L.D. FARGO PUBLIC LIBRARY

DATE ISSUED 12/18/2025

REV. NO. DATE

PROJECT NUMBER
2019409

SHEET
TS

PRELIMINARY
NOT FOR CONSTRUCTION

120 E MADISON ST.
LAKE MILLS, WI. 53551

CITY OF LAKE MILLS L.D. FARGO PUBLIC LIBRARY

120 E MADISON ST.
LAKE MILLS, WI. 53551

DESIGN DEVELOPMENT SET



FEH DESIGN
ARCHITECTURE / ENGINEERING / INTERIORS
SIOUX CITY, IA (712) 252-3889
DES MOINES, IA (515) 288-2000
DUBUQUE, IA (563) 563-4900
MILWAUKEE, WI (414) 200-9660
© FEH DESIGN
FEHDESIGN.COM

ARCHITECT

KEVIN EPPERLE
FEH DESIGN
951 MAIN STREET
DUBUQUE, IOWA 52001
PH: (563)583-4900

STRUCTURAL

BRYAN BLAIR
FEH DESIGN
951 MAIN ST
DUBUQUE, IA 52001

INTERIOR DESIGN

ANNA STOWERS
FEH DESIGN
1135 S 70TH ST, SUITE 301
MILWAUKEE, WI 53214
PH: (414)200-9660

CIVIL

SCOTT ANDERSON
SNYDER & ASSOCIATES
5010 VOGES RD.
MADISON, WI 53718

MECHANICAL

CLAYTON GARMAON
DESIGN ENGINEERS
417 E HIGH ST
MILTON, WI 53563

ELECTRICAL

BRAD BIDDICK
DESIGN ENGINEERS
417 E HIGH ST.
MILTON, WI 53563

BID ALTERNATES

ALTERNATE A1 - CONSTRUCTION OF EXAMPLE ROOM (ADD)

GENERAL	
TS	TITLE SHEET
AG1.1	GENERAL NOTES AND LEGENDS
AG1.2	BUILDING CODE PLAN
CIVIL	
C200	EXISTING SITE & DEMO PLAN
C300	SITE PLAN
C400	GRADING PLAN
C401	EROSION CONTROL PLAN
C500	UTILITY PLAN
C700	EROSION CONTROL DETAILS
C701	UTILITY DETAILS
LANDSCAPE	
L100	LANDSCAPE NOTES
L200	PLANTING PLAN
ARCHITECTURAL	
AD1.0	DEMOLITION PLANS
AD1.1	DEMOLITION PLANS
A1.1	MAIN FLOOR PLAN
A1.2	BASEMENT AND UPPER FLOOR PLAN
A2.1	ROOF PLAN
A3.1	OPENING SCHEDULE
A4.1	EXTERIOR ELEVATIONS
A4.2	EXTERIOR ELEVATIONS
A5.1	BUILDING SECTIONS
A5.2	BUILDING SECTIONS
A5.3	WALL SECTIONS
A7.1	ENLARGED FLOOR PLANS AND INTERIOR ELEVATIONS
A7.2	INTERIOR ELEVATIONS
A8.1	REFLECTED CEILING PLAN
A9.1	FLOOR FINISH PLAN
A9.2	WALL FINISH PLAN
STRUCTURAL	
S0.1	GENERAL NOTES
S0.2	SPECIAL INSPECTIONS
S1.0	FOUNDATION PLAN
S2.0	ROOF (FUTURE FLOOR) FRAMING PLAN
STRUCTURAL	
S0.1	GENERAL NOTES
S0.2	SPECIAL INSPECTIONS
S1.0	FOUNDATION PLAN
S2.0	ROOF (FUTURE FLOOR) FRAMING PLAN
FIRE SUPPRESSION	
FX0.0	FIRE SUPPRESSION NOTES AND SYMBOLS
FX1.0	BASEMENT FLOOR FIRE SUPPRESSION PLAN
FX1.1A	MAIN FLOOR FIRE SUPPRESSION PLAN - AREA A
FX1.1B	MAIN FLOOR FIRE SUPPRESSION PLAN - AREA B
FX1.2A	UPPER FLOOR FIRE SUPPRESSION PLAN - AREA A
PLUMBING	
P0.0	PLUMBING NOTES AND SYMBOLS
P0.1A	UNDERSLAB PLUMBING PLAN - AREA A
P1.0A	BASEMENT FLOOR PLUMBING PLAN - AREA A
P1.0B	UNDERSLAB PLUMBING PLAN - AREA B
P1.1A	MAIN FLOOR PLUMBING PLAN - AREA A
P1.1B	MAIN FLOOR PLUMBING PLAN - AREA B
P1.2A	UPPER FLOOR PLUMBING PLAN - AREA A
P5.1	PLUMBING SCHEDULES
PD0.1A	UNDERSLAB PLUMBING DEMOLITION PLAN - AREA A
PD1.0A	BASEMENT FLOOR PLUMBING DEMOLITION PLAN - AREA A
PD1.1A	MAIN FLOOR PLUMBING DEMOLITION PLAN - AREA A

PD1.2A	UPPER FLOOR PLUMBING DEMOLITION PLAN - AREA A
PD1.3A	ROOF PLUMBING DEMOLITION PLAN - AREA A

MECHANICAL	
M0.0	MECHANICAL NOTES AND SYMBOLS
M1.0	BASEMENT FLOOR MECHANICAL PIPING PLAN
M1.1A	MAIN FLOOR MECHANICAL PIPING PLAN - AREA A
M1.1B	MAIN FLOOR MECHANICAL PIPING PLAN - AREA B
M1.2	UPPER FLOOR MECHANICAL PIPING PLAN
M1.3A	ROOF MECHANICAL PIPING PLAN - AREA A
M1.3B	ROOF MECHANICAL PIPING PLAN - AREA B
M2.0	BASEMENT FLOOR MECHANICAL DUCTWORK PLAN
M2.1A	MAIN FLOOR MECHANICAL DUCTWORK PLAN - AREA A
M2.1B	MAIN FLOOR MECHANICAL DUCTWORK PLAN - AREA B
M2.2	UPPER FLOOR MECHANICAL DUCTWORK PLAN - AREA B
M2.3A	ROOF MECHANICAL DUCTWORK PLAN - AREA A
M2.3B	ROOF MECHANICAL DUCTWORK PLAN - AREA B
M3.0	MECHANICAL SITE PLAN - GEOTHERMAL
M5.0	MECHANICAL SITE PLAN - GEOTHERMAL
M5.2	MECHANICAL TEMPERATURE CONTROL SCHEMATICS
M5.3	MECHANICAL DETAILS
M5.4	MECHANICAL SCHEDULES
MD1.0	BASEMENT FLOOR MECHANICAL DEMOLITION PLAN
MD1.1A	MAIN FLOOR MECHANICAL DEMOLITION PLAN - AREA A
MD1.2	UPPER FLOOR MECHANICAL DEMOLITION PLAN
MD1.3	ROOF MECHANICAL DEMOLITION PLAN

ELECTRICAL	
E0.0	ELECTRICAL NOTES AND SYMBOLS
E1.0	BASEMENT FLOOR LIGHTING PLAN
E1.1A	MAIN FLOOR LIGHTING PLAN - AREA A
E1.1B	MAIN FLOOR LIGHTING PLAN - AREA B
E1.2	UPPER FLOOR LIGHTING PLAN
E2.0	BASEMENT FLOOR POWER PLAN
E2.1A	MAIN FLOOR POWER PLAN - AREA A
E2.1B	MAIN FLOOR POWER PLAN - AREA B
E2.2	UPPER FLOOR POWER PLAN
E2.3	ROOF POWER PLAN
E3.0	ELECTRICAL SITE PLAN
E4.0	BASEMENT FLOOR POWER PLAN - ENLARGED
E5.0	ELECTRICAL SCHEMATIC RISER INFORMATION
E5.1	ELECTRICAL POWER SCHEDULES
E5.2	ELECTRICAL LIGHTING SCHEDULES AND CONTROLS
E5.3	ELECTRICAL DETAILS
ED1.0	BASEMENT FLOOR ELECTRICAL DEMOLITION PLAN
ED1.1A	MAIN FLOOR ELECTRICAL DEMOLITION PLAN - AREA A
ED1.2	UPPER FLOOR ELECTRICAL DEMOLITION PLAN
ED1.3	ROOF ELECTRICAL DEMOLITION PLAN
ED3.0	ELECTRICAL SITE DEMOLITION PLAN

FIRE ALARM	
FA0.0	FIRE ALARM NOTES AND SYMBOLS
FA1.0	BASEMENT FLOOR FIRE ALARM PLAN
FA1.1A	MAIN FLOOR FIRE ALARM PLAN - AREA A
FA1.1B	MAIN FLOOR FIRE ALARM PLAN - AREA B
FA1.2	UPPER FLOOR FIRE ALARM PLAN

TECHNOLOGY	
T0.0	TECHNOLOGY NOTES AND SYMBOLS
T1.1	BASEMENT FLOOR TECHNOLOGY PLAN
T1.1A	MAIN FLOOR TECHNOLOGY PLAN - AREA A
T1.1B	MAIN FLOOR TECHNOLOGY PLAN - AREA B
T1.2	UPPER FLOOR TECHNOLOGY PLAN
T4.0	MAIN FLOOR TECHNOLOGY PLAN - ENLARGED WORKROOM 011
T5.0	TECHNOLOGY SCHEDULES AND DETAILS
TA0.0	AUDIOVISUAL NOTES AND SYMBOLS
TA1.1A	MAIN FLOOR AUDIO VISUAL PLAN - AREA A
TA1.1B	MAIN FLOOR AUDIO VISUAL PLAN - AREA B
TA5.0	AUDIOVISUAL SCHEDULES AND DETAILS
TY0.0	SECURITY NOTES AND SYMBOLS
TY1.1B	MAIN FLOOR SECURITY PLAN - AREA B
TY5.0	SECURITY SCHEDULES AND DETAILS

IN ASSOCIATION WITH

SHEET TITLE
TITLE SHEET

PROJECT TITLE
CITY OF LAKE MILLS
L.D. FARGO PUBLIC LIBRARY


120 E MADISON ST.
LAKE MILLS, WI. 53551

DATE ISSUED 12/16/2025
REV. NO. DATE


PROJECT NUMBER
2019409

SHEET
TS


PRELIMINARY
NOT FOR CONSTRUCTION

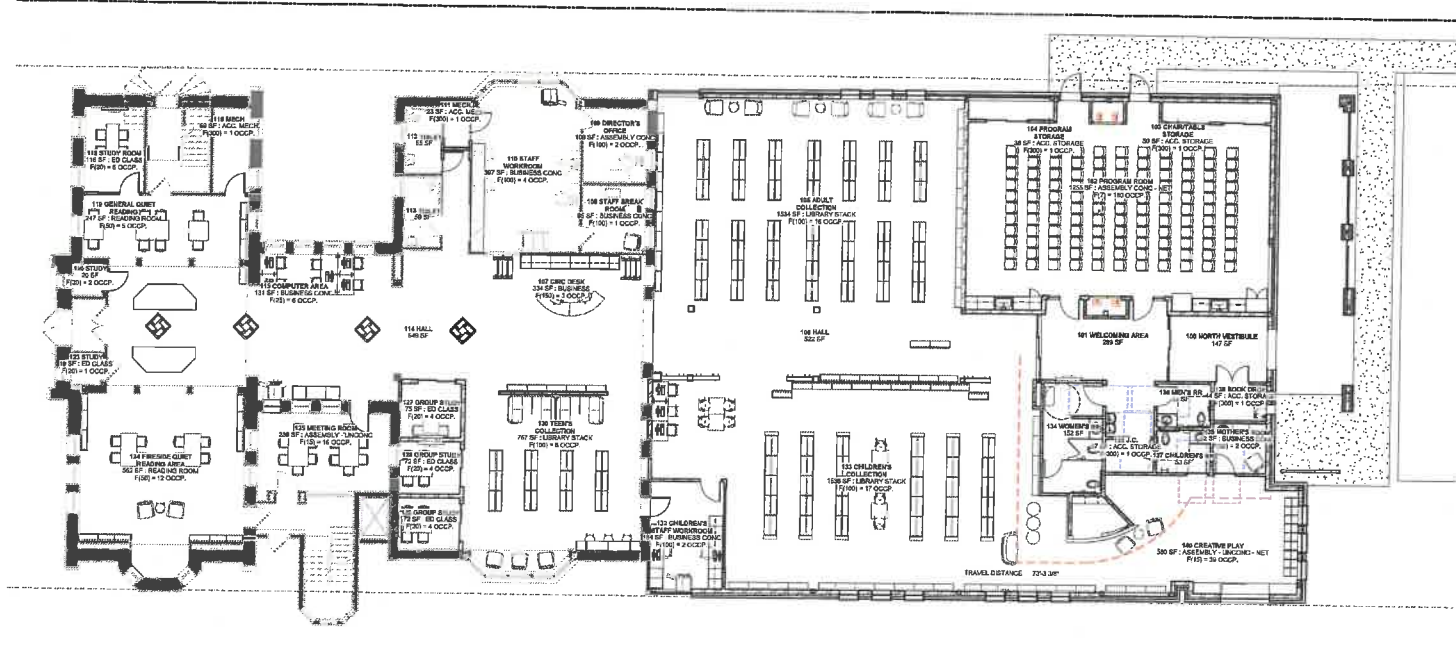

1 BUILDING CODE PLAN - MAIN LEVEL
SCALE: 3/32" = 1'-0"

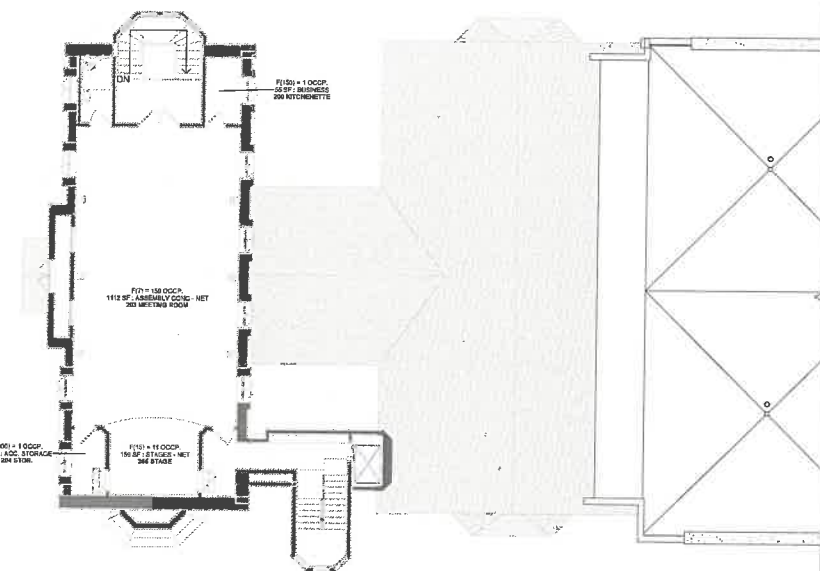

2 BUILDING CODE PLAN - UPPER LEVEL
SCALE: 3/32" = 1'-0"

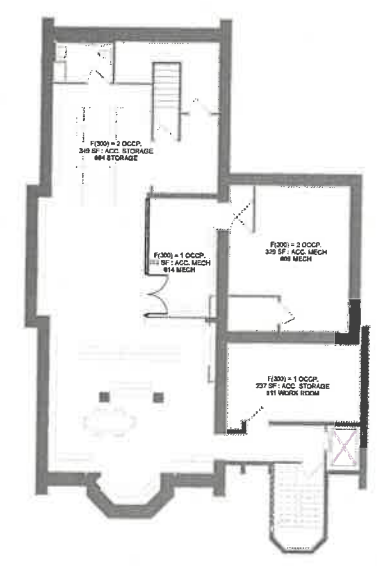

3 BUILDING CODE PLAN - LOWER LEVEL
SCALE: 3/32" = 1'-0"

CODE INFORMATION

CODE USED: 2021 INTERNATIONAL BUILDING CODE (IBC) AS AMENDED BY WISCONSIN SPS CHAPTERS 361-368
 2021 INTERNATIONAL EXISTING BUILDING CODE (IEBC)
 2021 INTERNATIONAL ENERGY CONSERVATION CODE (IECC)
 2021 INTERNATIONAL MECHANICAL CODE (IMC)
 2021 INTERNATIONAL FUEL GAS CODE (IFGC)
 2021 INTERNATIONAL FIRE CODE (IFC)
 2017 ANSI/APC A117.1 ACCESSIBLE AND USABLE BUILDINGS AND FACILITIES


BUILDING AREA (506.1) MAIN LEVEL = 12,601 SQ. FT.
 BASEMENT NOT INCLUDED PER 506.1.3 UPPER LEVEL = 2,326 SQ. FT.
 TOTAL BUILDING = 14,927 SQ. FT. BASEMENT NOT INCLUDED (506.1.3)

EXISTING BUILDING HEIGHT: 39'-11"
 NEW BUILDING HEIGHT: 15'-0"
 OCCUPANCY: A-3: LIBRARY
 OCCUPANT LOAD: 531
 NUMBER OF STORIES: NEW CONSTRUCTION: 1 STORY EXISTING: 2 STORY
 CONSTRUCTION TYPE: TYPE VB
 FIRE-PROTECTION SYSTEMS: AUTOMATIC SPRINKLER DESIGNED TO NFPA-13 AND FIRE ALARM


EXIT ACCESS TRAVEL: 250'-0" (TABLE 1017.2)
 TABULAR ALLOWABLE AREA: 18,000 S.F. (TABLE 506.2)
 ALLOWABLE AREA / FLOOR: AA=(18,000 / 1.6,000 X 0) (NO FRONTAGE INCREASE FACTOR PERMITTED) (EQUATION 5-1)
 AA=18,000 S.F.
 TOTAL ALLOWABLE BLDG AREA BUILDING: AA=36,000 S.F.
 ALLOWABLE HEIGHT: 50'-0" (TABLE 504.3)
 ALLOWABLE STORIES: 2 (TABLE 504.4)
 REQUIRED RATINGS: (TABLE 501) STRUCTURAL FRAME: 0 HR
 BEARING WALLS EXTERIOR: 0 HR (SEPERATION EXCEEDS 10'-0") (TABLE 705.5)
 BEARING WALLS INTERIOR: 0 HR
 FLOOR CONSTRUCTION: 0 HR
 ROOF CONSTRUCTION: 0 HR

PLUMBING FIXTURES (TABLE 202.1)	WATER CLOSETS		LAV.		BATH SHOWER	DRINKING FOUNTAIN	SERVICE SINK
	MALE	FEMALE	MALE	FEMALE			
RATIO:	1/125	1/65	1/200	1/200	-	1/500	1
REQUIRED	2	5	2	2	-	2	1
PROVIDED	2	6	2	5	-	2	1


CODE PLAN LEGEND

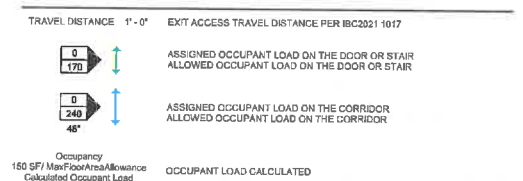

FIRE SEPARATION LEGEND

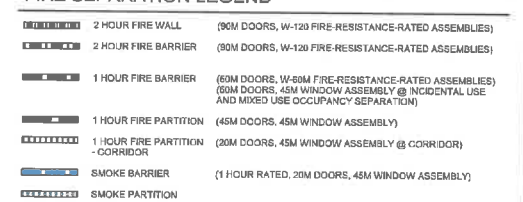


FIRE SEPARATION LEGEND

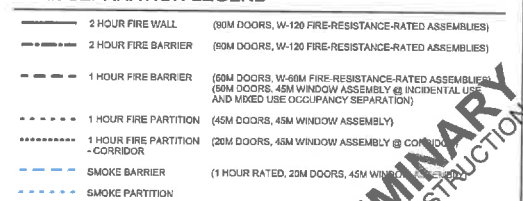

List of "Fire Rating - Insulation" parameters for Wall/Fire Rating Copy & Paste below to "Fire Rating - Insulation" parameter of wall for Fire Separation Wall Hatch

- 1 HOUR FIRE BARRIER
- 1 HOUR FIRE PARTITION
- 1 HOUR FIRE PARTITION - CORRIDOR
- 2 HOUR FIRE BARRIER
- 2 HOUR FIRE WALL
- SMOKE BARRIER
- SMOKE PARTITION

PRELIMINARY
 NOT FOR CONSTRUCTION

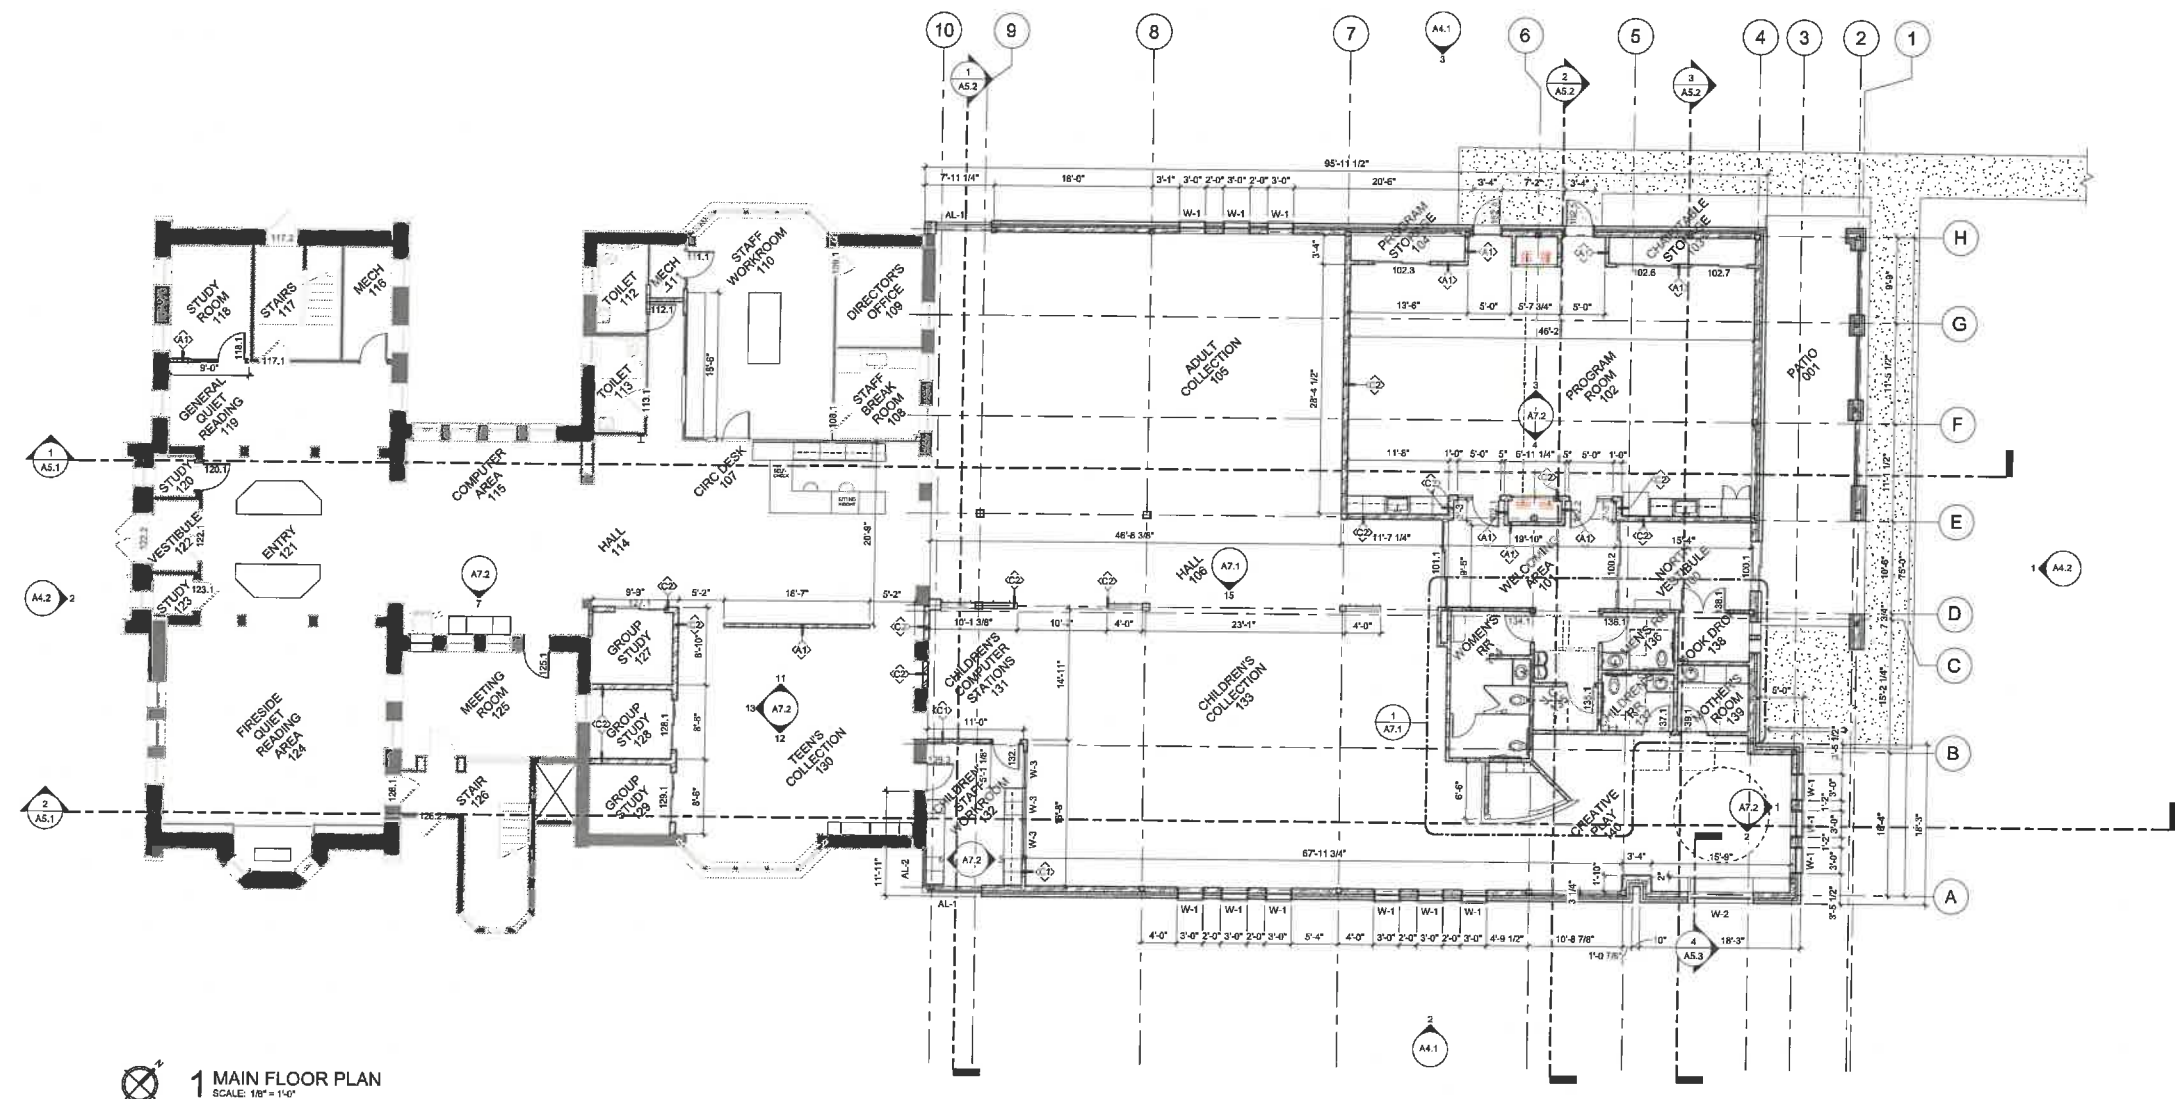

1 MAIN FLOOR PLAN
SCALE: 1/8" = 1'-0"

FLOOR PLAN LEGEND

- BULLNOSE CMU OUTSIDE CORNER
- FIRE EXTINGUISHER ON BRACKET (FE)
- CORNER GUARD
- FIRE EXTINGUISHER CABINET (FEC)

PROJECT TITLE: CITY OF LAKE MILLS
L.D. FARGO PUBLIC LIBRARY
120 E MADISON ST.
LAKE MILLS, WI. 53551

DATE ISSUED: 12/18/2025
REV. NO. DATE

PROJECT NUMBER
2019409


SHEET
A1.1

SHEET TITLE
MAIN FLOOR PLAN


IN ASSOCIATION WITH

C:\Users\user\Documents\20190801 - L.D. Fargo Library - R2 - NEW CENTRAL - Issues\22LDM.rvt

1/22/2025 1:57:33 PM

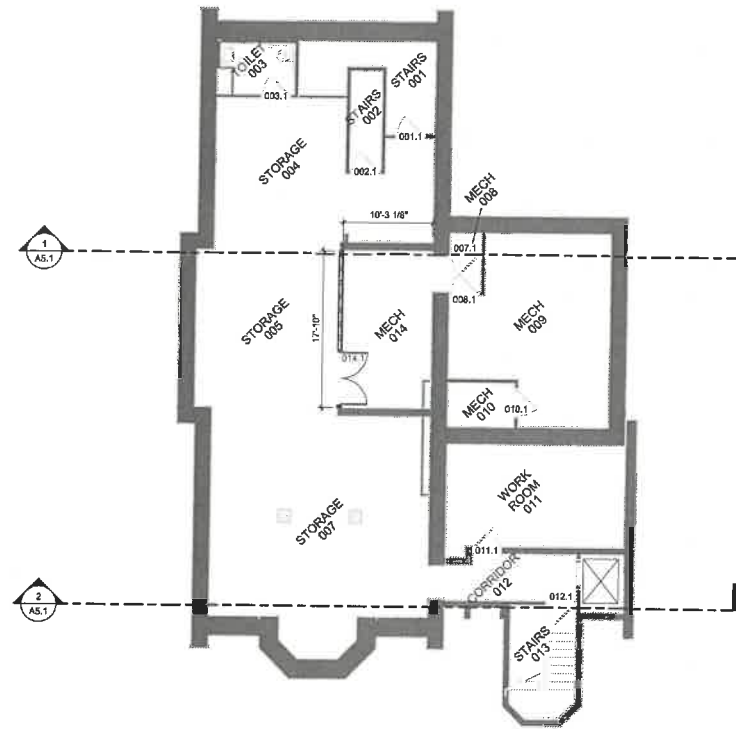

1 BASEMENT FLOOR PLAN
SCALE: 1/8" = 1'-0"

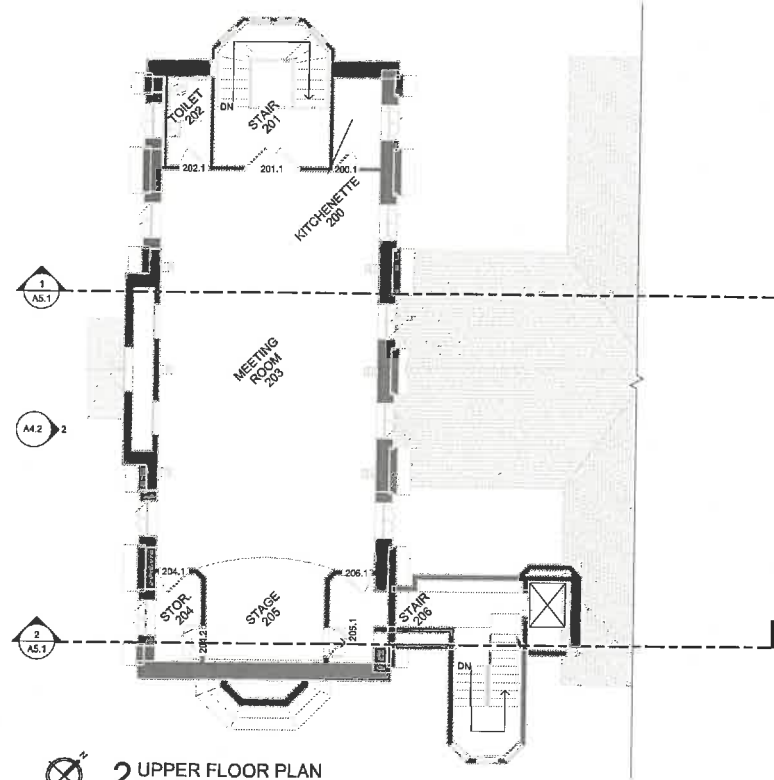

2 UPPER FLOOR PLAN
SCALE: 1/8" = 1'-0"

FEH DESIGN
ARCHITECTURE / ENGINEERING / INTERIORS

SIOUX CITY, IA (712) 252-3889
DES MOINES, IA (515) 288-2000
DUBUQUE, IA (563) 583-4820
MILWAUKEE, WI (414) 200-9660

© FEH DESIGN FEHDESIGN.COM

IN ASSOCIATION WITH

SHEET TITLE
BASEMENT AND UPPER FLOOR PLAN


PROJECT TITLE
CITY OF LAKE MILLS
L.D. FARGO PUBLIC LIBRARY
120 E MADISON ST.
LAKE MILLS, WI 53551

DATE ISSUED 12/18/2025
REV. NO. DATE

PROJECT NUMBER
2019409

SHEET
A1.2

PRELIMINARY
NOT FOR CONSTRUCTION

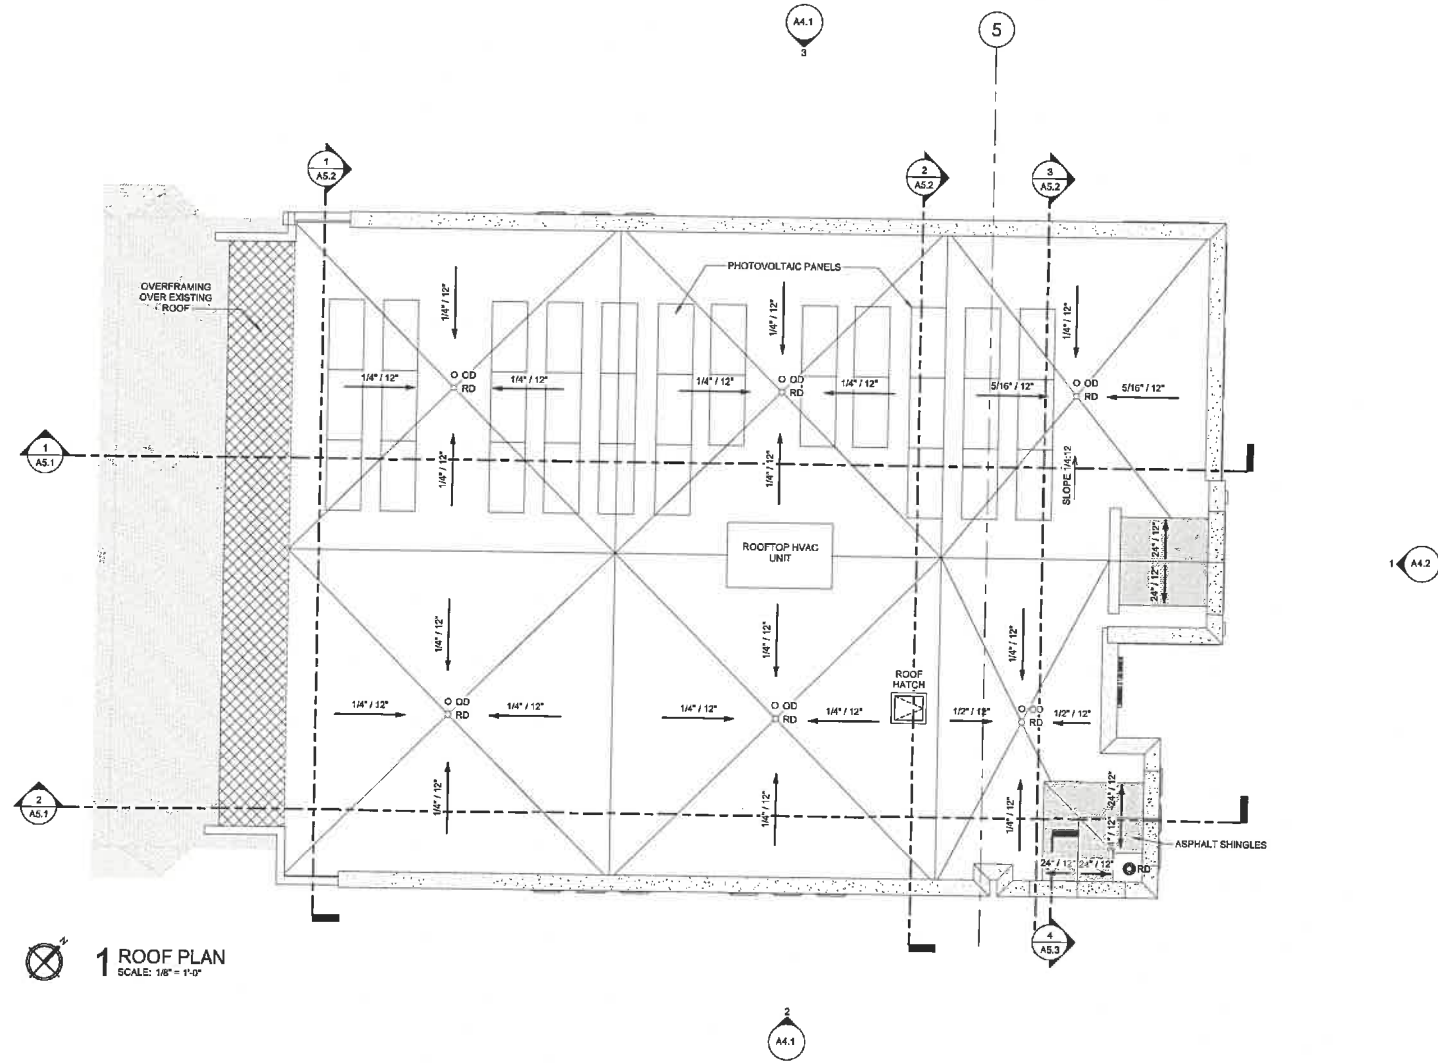

1 ROOF PLAN
SCALE: 1/8" = 1'-0"

IN ASSOCIATION WITH

SHEET TITLE
ROOF PLAN


PROJECT TITLE
**CITY OF LAKE MILLS
L.D. FARGO PUBLIC LIBRARY**
120 E MADISON ST.
LAKE MILLS, WI. 53551

DATE ISSUED 12/18/2025
REV. NO. DATE


PROJECT NUMBER
2019409

SHEET
A2.1

PRELIMINARY
NOT FOR CONSTRUCTION

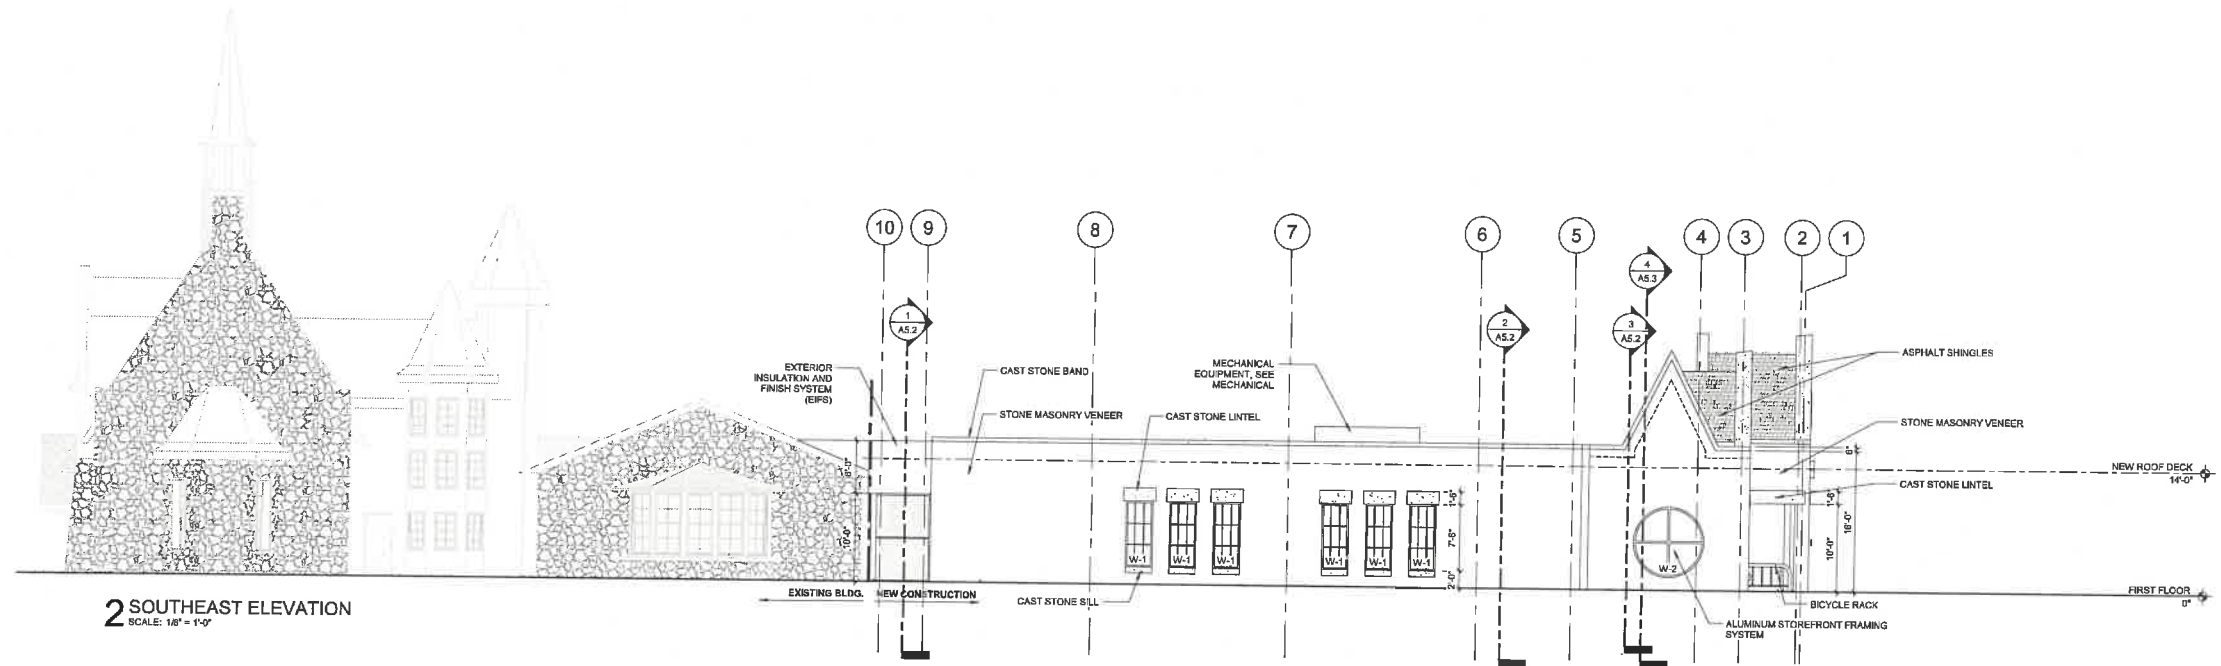

2 SOUTHEAST ELEVATION
SCALE: 1/8" = 1'-0"

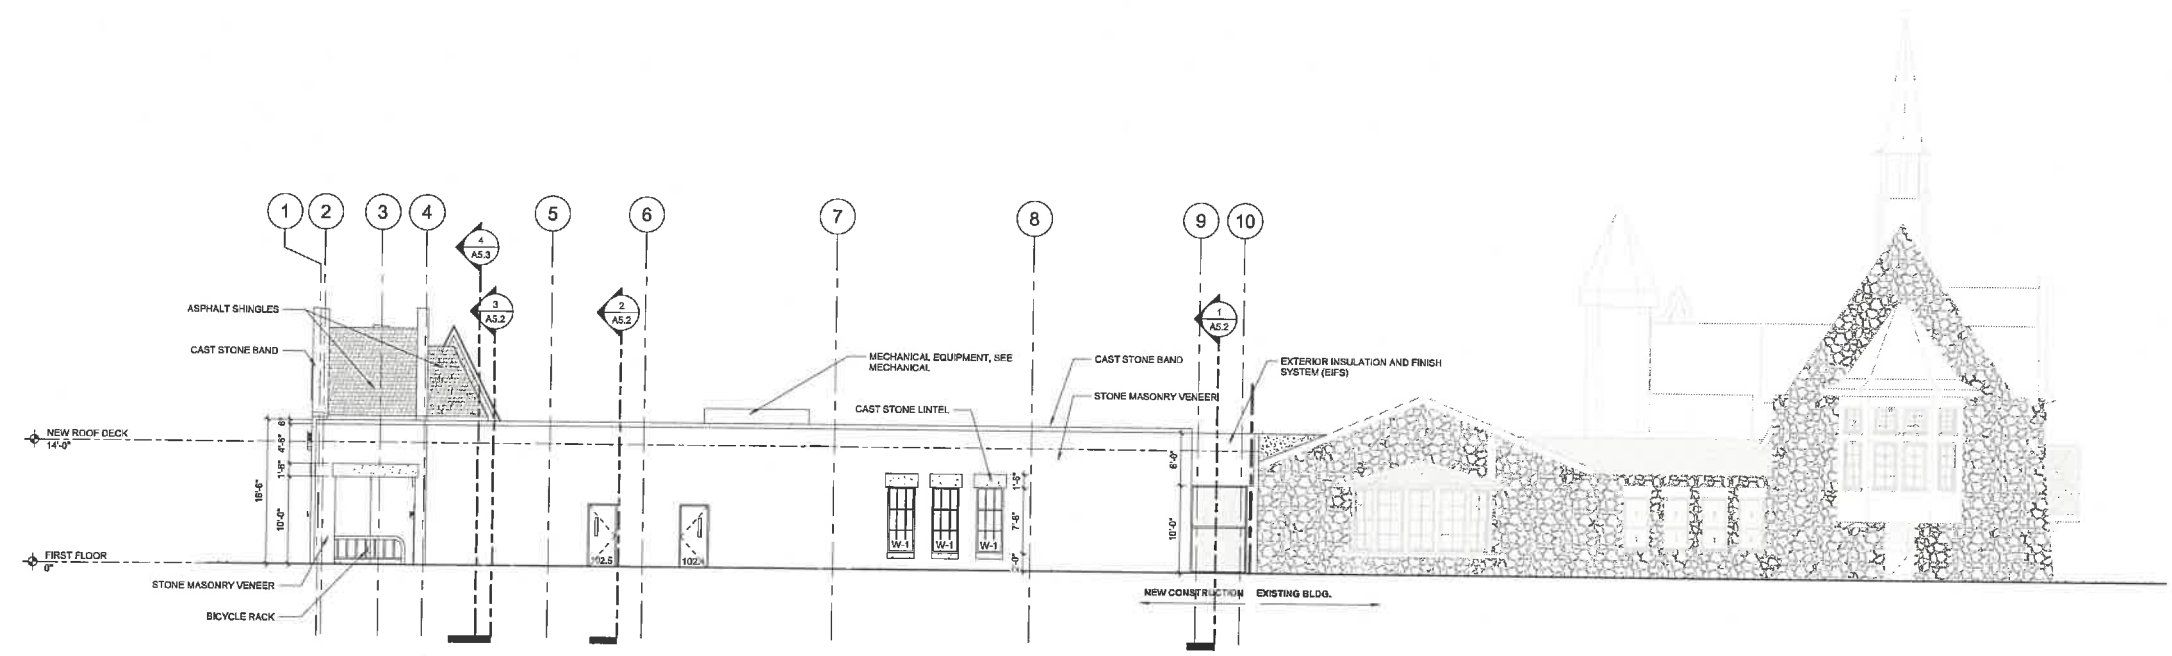

3 NORTHWEST ELEVATION
SCALE: 1/8" = 1'-0"


SHEET TITLE
EXTERIOR ELEVATIONS

PROJECT TITLE
CITY OF LAKE MILLS
L.D. FARGO PUBLIC LIBRARY
120 E MADISON ST.
LAKE MILLS, WI. 53551


DATE ISSUED 12/19/2025
REV. NO. DATE
PROJECT NUMBER
2019409
SHEET

A4.1

PRELIMINARY
NOT FOR CONSTRUCTION

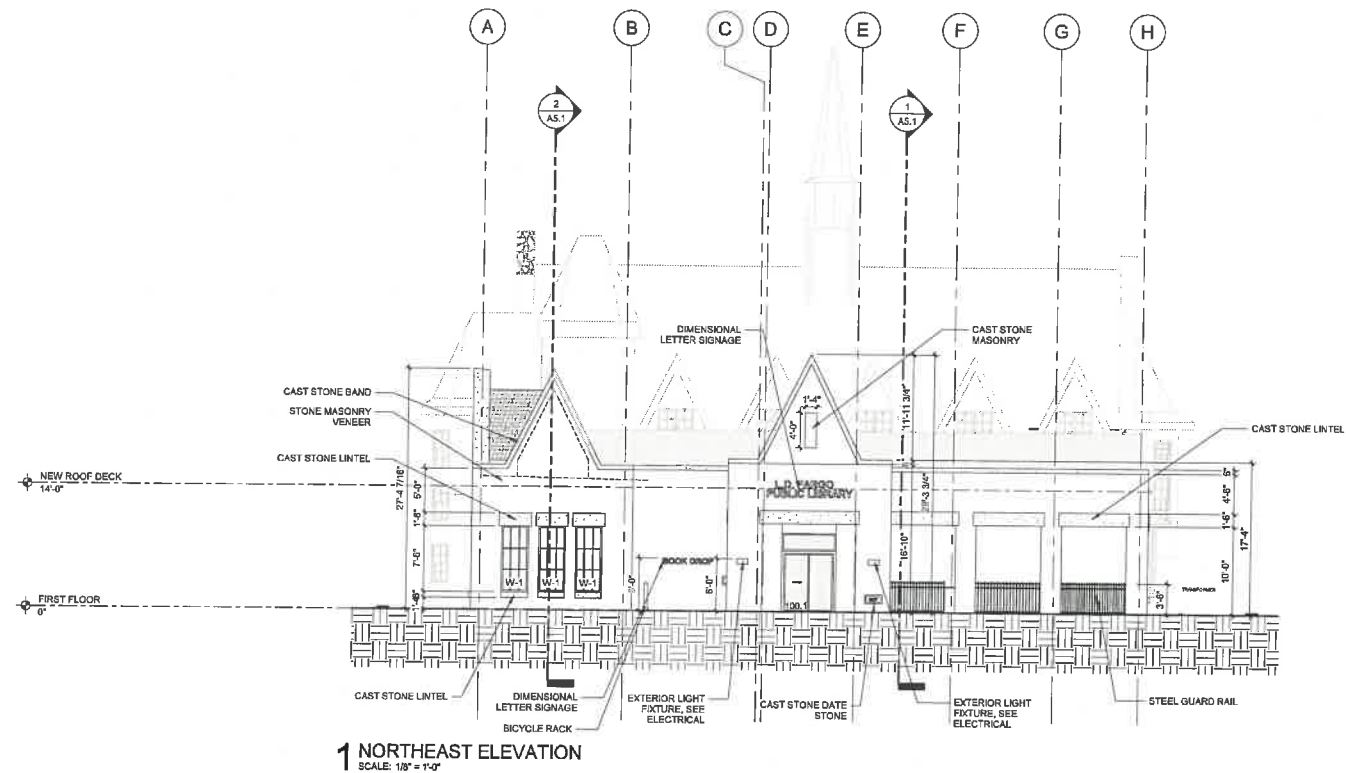

1 NORTHEAST ELEVATION
SCALE: 1/8" = 1'-0"

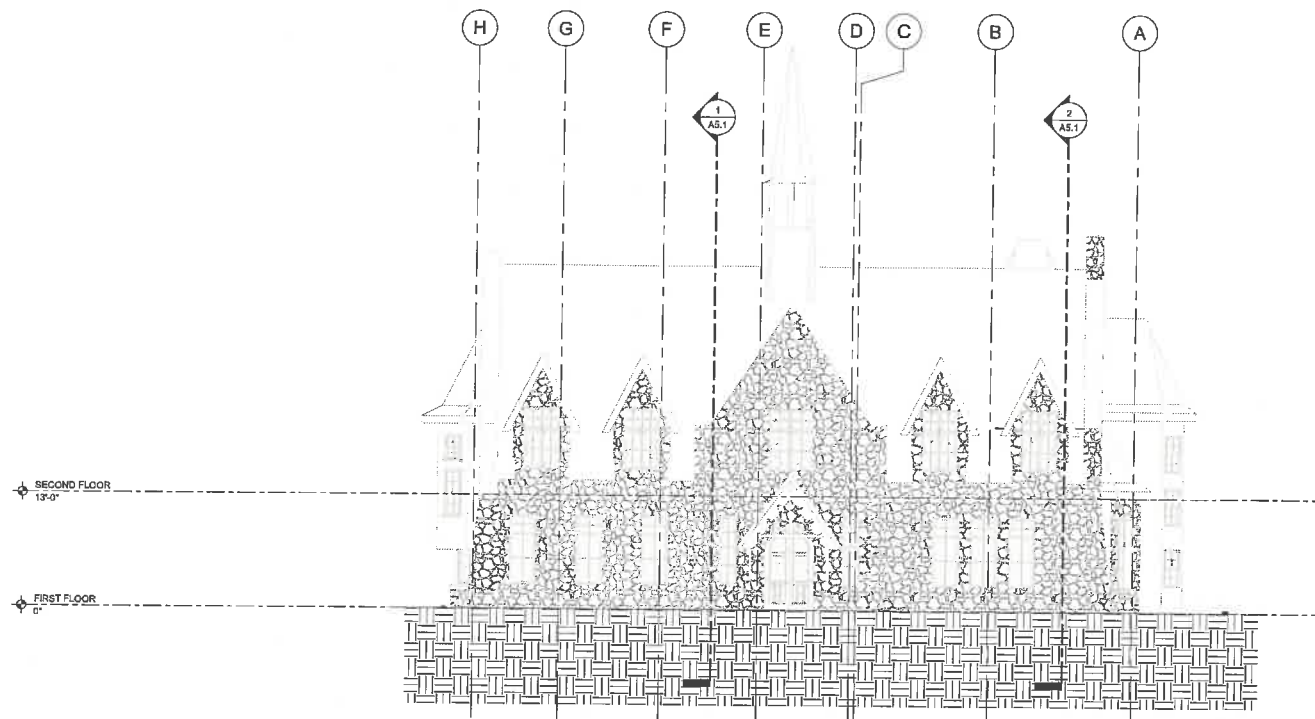

2 EXISTING SOUTHWEST ELEVATION
SCALE: 1/8" = 1'-0"














IN ASSOCIATION WITH

SHEET TITLE
EXTERIOR ELEVATIONS


PROJECT TITLE
**CITY OF LAKE MILLS
L.D. FARGO PUBLIC LIBRARY**
120 E MADISON ST.
LAKE MILLS, WI. 53551

DATE ISSUED 12/19/2025
REV. NO. DATE
PROJECT NUMBER
2019409
SHEET
A4.2


PRELIMINARY
NOT FOR CONSTRUCTION

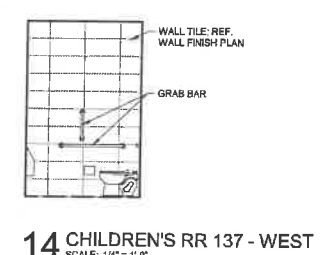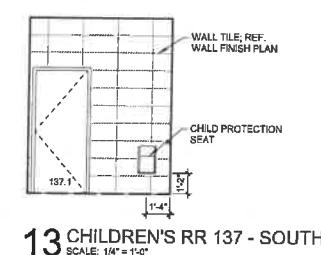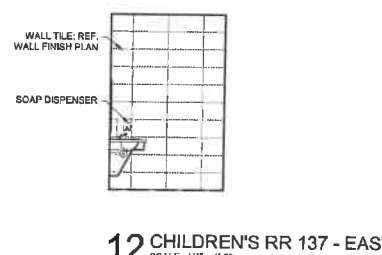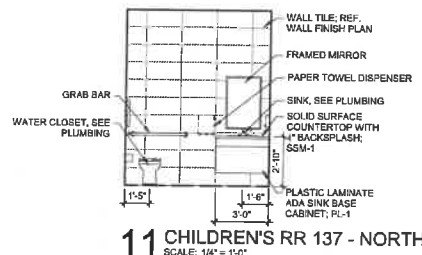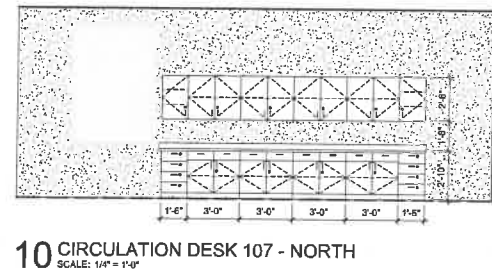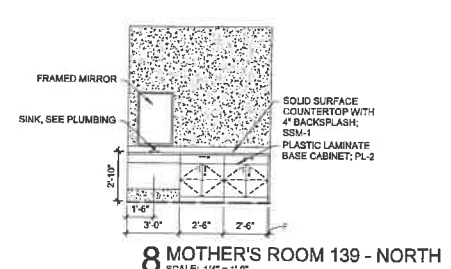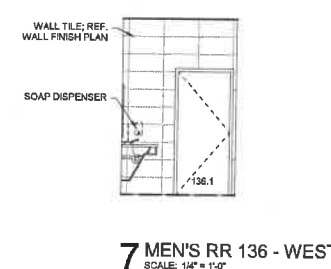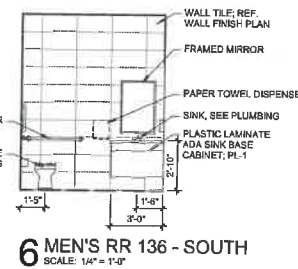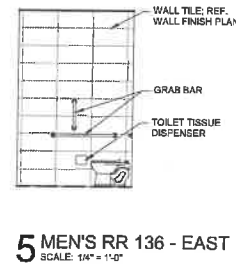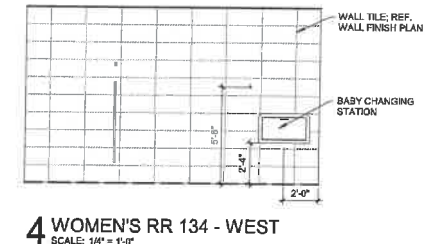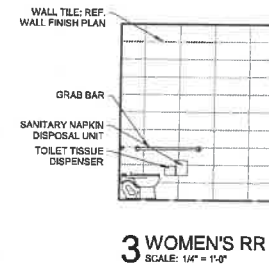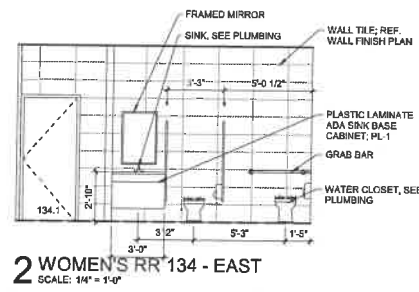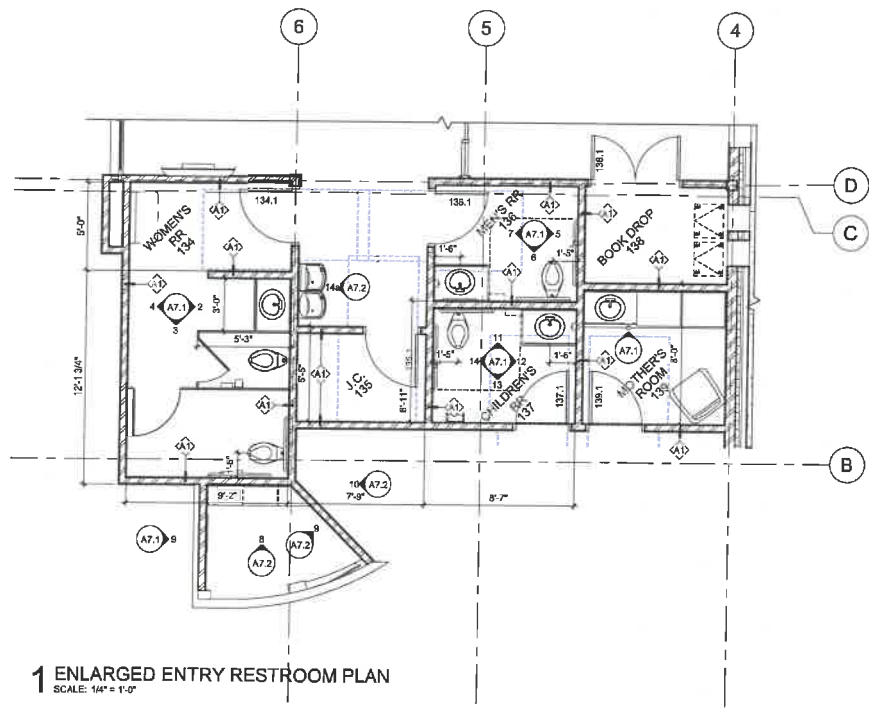

ACCESSIBLE & STANDARD MOUNTING HEIGHTS - FED. REG. 2010 ADA

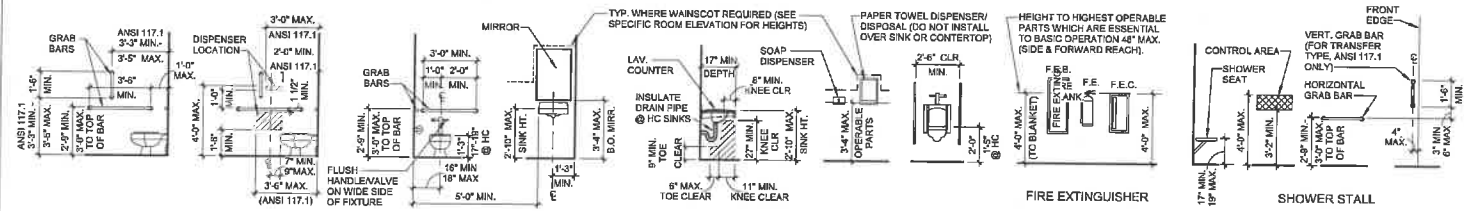

TOILET FIXTURES AND ACCESSORIES FOR CHILDREN

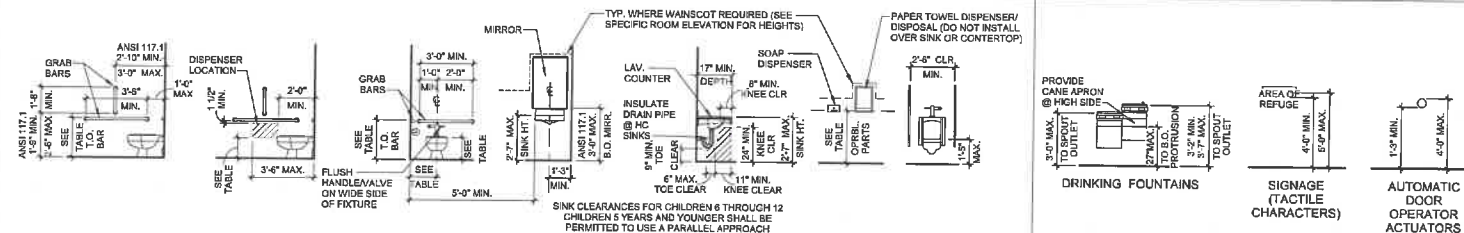


2010 ADA STANDARDS FOR ACCESSIBLE DESIGN - SECTION 604.9 ADVISORY SPECIFICATIONS FOR WATER CLOSETS SERVING CHILDREN AGES 3 THROUGH 12			
	AGES 3 AND 4	AGES 5 THROUGH 8	AGES 9 THROUGH 12
WATER CLOSET CENTERLINE	12 INCHES	12 TO 15 INCHES	15 TO 18 INCHES
TOILET SEAT HEIGHT	11 TO 12 INCHES	12 TO 15 INCHES	15 TO 17 INCHES
GRAB BAR HEIGHT	19 TO 26 INCHES	20 TO 25 INCHES	25 TO 27 INCHES
DISPENSER HEIGHT	14 INCHES	14 TO 17 INCHES	17 TO 19 INCHES


2010 ADA STANDARDS FOR ACCESSIBLE DESIGN - SECTION 308.1 ADVISORY SPECIFICATIONS FOR REACH RANGES SERVING CHILDREN AGES 3 THROUGH 12			
FORWARD OR SIDE REACH	AGES 3 AND 4	AGES 5 THROUGH 8	AGES 9 THROUGH 12
HIGH (MAXIMUM)	38 INCHES	40 INCHES	44 INCHES
LOW (MINIMUM)	20 INCHES	18 INCHES	16 INCHES

REACH RANGES FOR CHILDREN


NOTE:
 REFERENCE ADA 2010 STANDARDS FOR FURTHER INFORMATION.
 ELEVATIONS SHOWN ARE FOR MOUNTING LOCATIONS ONLY AND NOT FOR SPECIFIC ROOMS. SEE ELEVATIONS ELSEWHERE FOR SPECIFIC ROOM ELEVATIONS.
 ALL DIMENSIONS ARE FROM FINISHED SURFACE.
 CONSULT ARCHITECT IF DISCREPANCIES ARE DISCOVERED BETWEEN THESE DIMENSIONS AND DETAIL DIMENSIONS.
 REFER TO PROJECT MANUAL FOR ACCESSORY MODEL NUMBERS.
 REFER TO SECTION 23 & 26 OF THE PROJECT MANUAL FOR FURTHER REQUIREMENTS.
 NOT ALL ITEMS SHOWN MAY BE APPLICABLE.

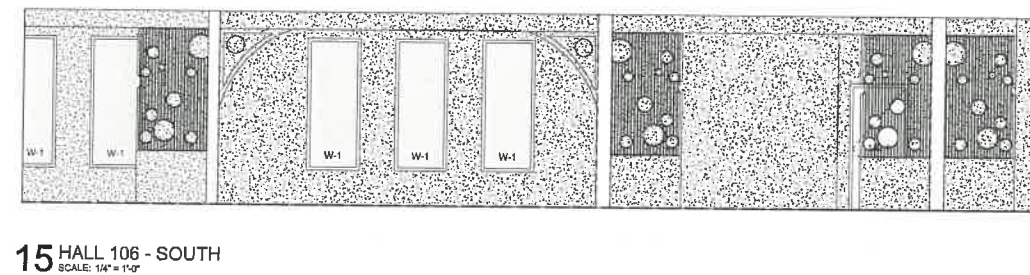


PRELIMINARY
 NOT FOR CONSTRUCTION

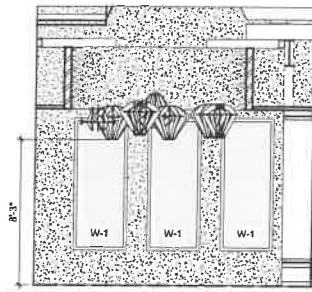


1 CREATIVE PLAY 140 - EAST
SCALE: 1/4" = 1'-0"

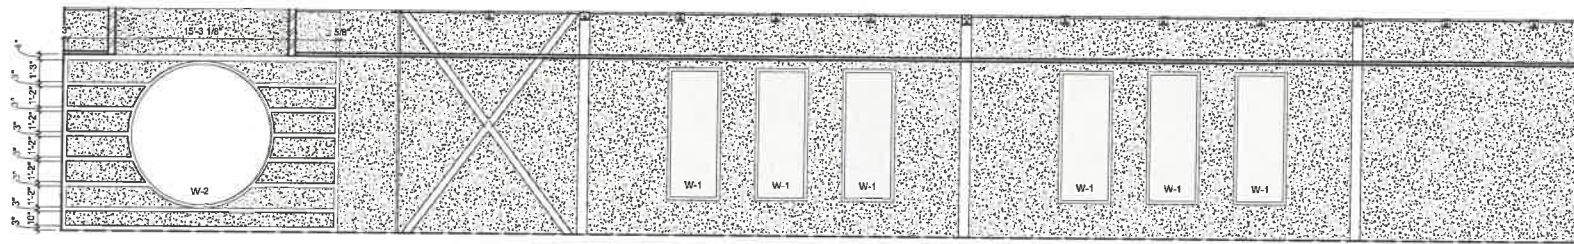


2 CREATIVE PLAY 140 - SOUTH
SCALE: 1/4" = 1'-0"

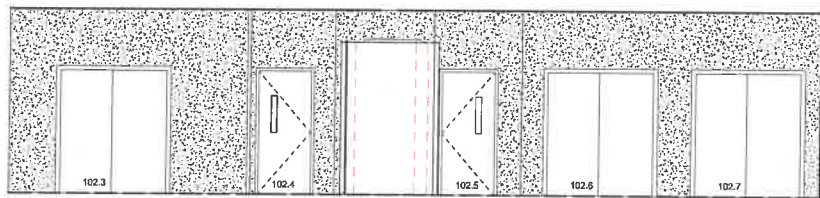


3 PROGRAM ROOM 102 - NORTH
SCALE: 1/4" = 1'-0"

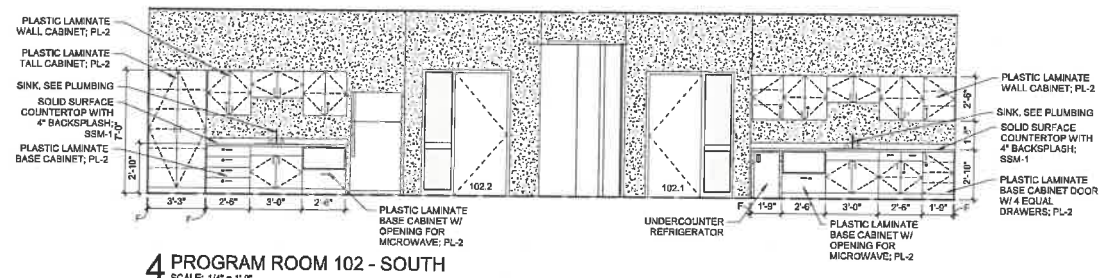


4 PROGRAM ROOM 102 - SOUTH
SCALE: 1/4" = 1'-0"

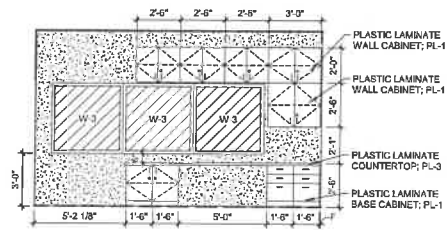


5 CHILDREN'S STAFF WORKROOM 132 - EAST
SCALE: 1/4" = 1'-0"

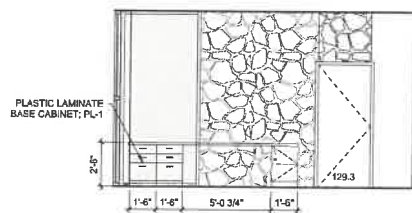


6 CHILDREN'S STAFF WORKROOM 132 - WEST
SCALE: 1/4" = 1'-0"

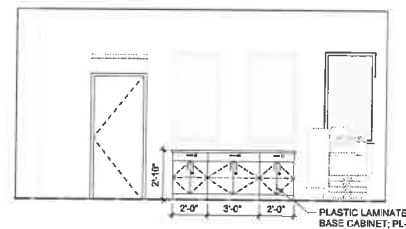

7 COMPUTER AREA 115 - SOUTH
SCALE: 1/4" = 1'-0"

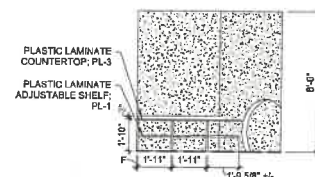


8 CREATIVE PLAY 140 - NORTH
SCALE: 1/4" = 1'-0"

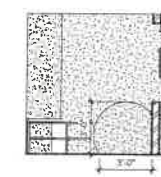


9 CREATIVE PLAY 140 - CRAWL SPACE
SCALE: 1/4" = 1'-0"



10 CREATIVE PLAY 140 - WEST
SCALE: 1/4" = 1'-0"

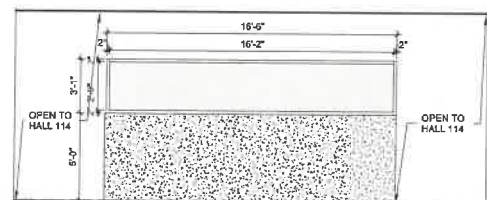


11 TEEN'S COLLECTION 130 - NORTH
SCALE: 1/4" = 1'-0"

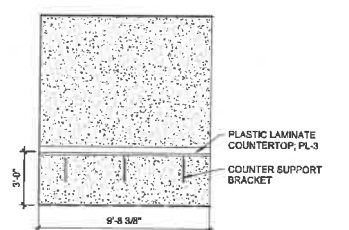

12 TEEN'S COLLECTION 130 - SOUTH
SCALE: 1/4" = 1'-0"



13 TEEN'S COLLECTION 130 - WEST
SCALE: 1/4" = 1'-0"

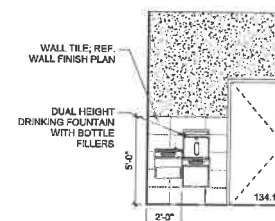

14a DRINKING FOUNTAIN
SCALE: 1/4" = 1'-0"


IN ASSOCIATION WITH

SHEET TITLE
INTERIOR ELEVATIONS

PROJECT TITLE
CITY OF LAKE MILLS
L.D. FARGO PUBLIC LIBRARY

120 E MADISON ST.
LAKE MILLS, WI. 53551
DATE ISSUED 12/19/2025
REV. NO. DATE
PROJECT NUMBER
2019409
SHEET
A7.2

PRELIMINARY
NOT FOR CONSTRUCTION

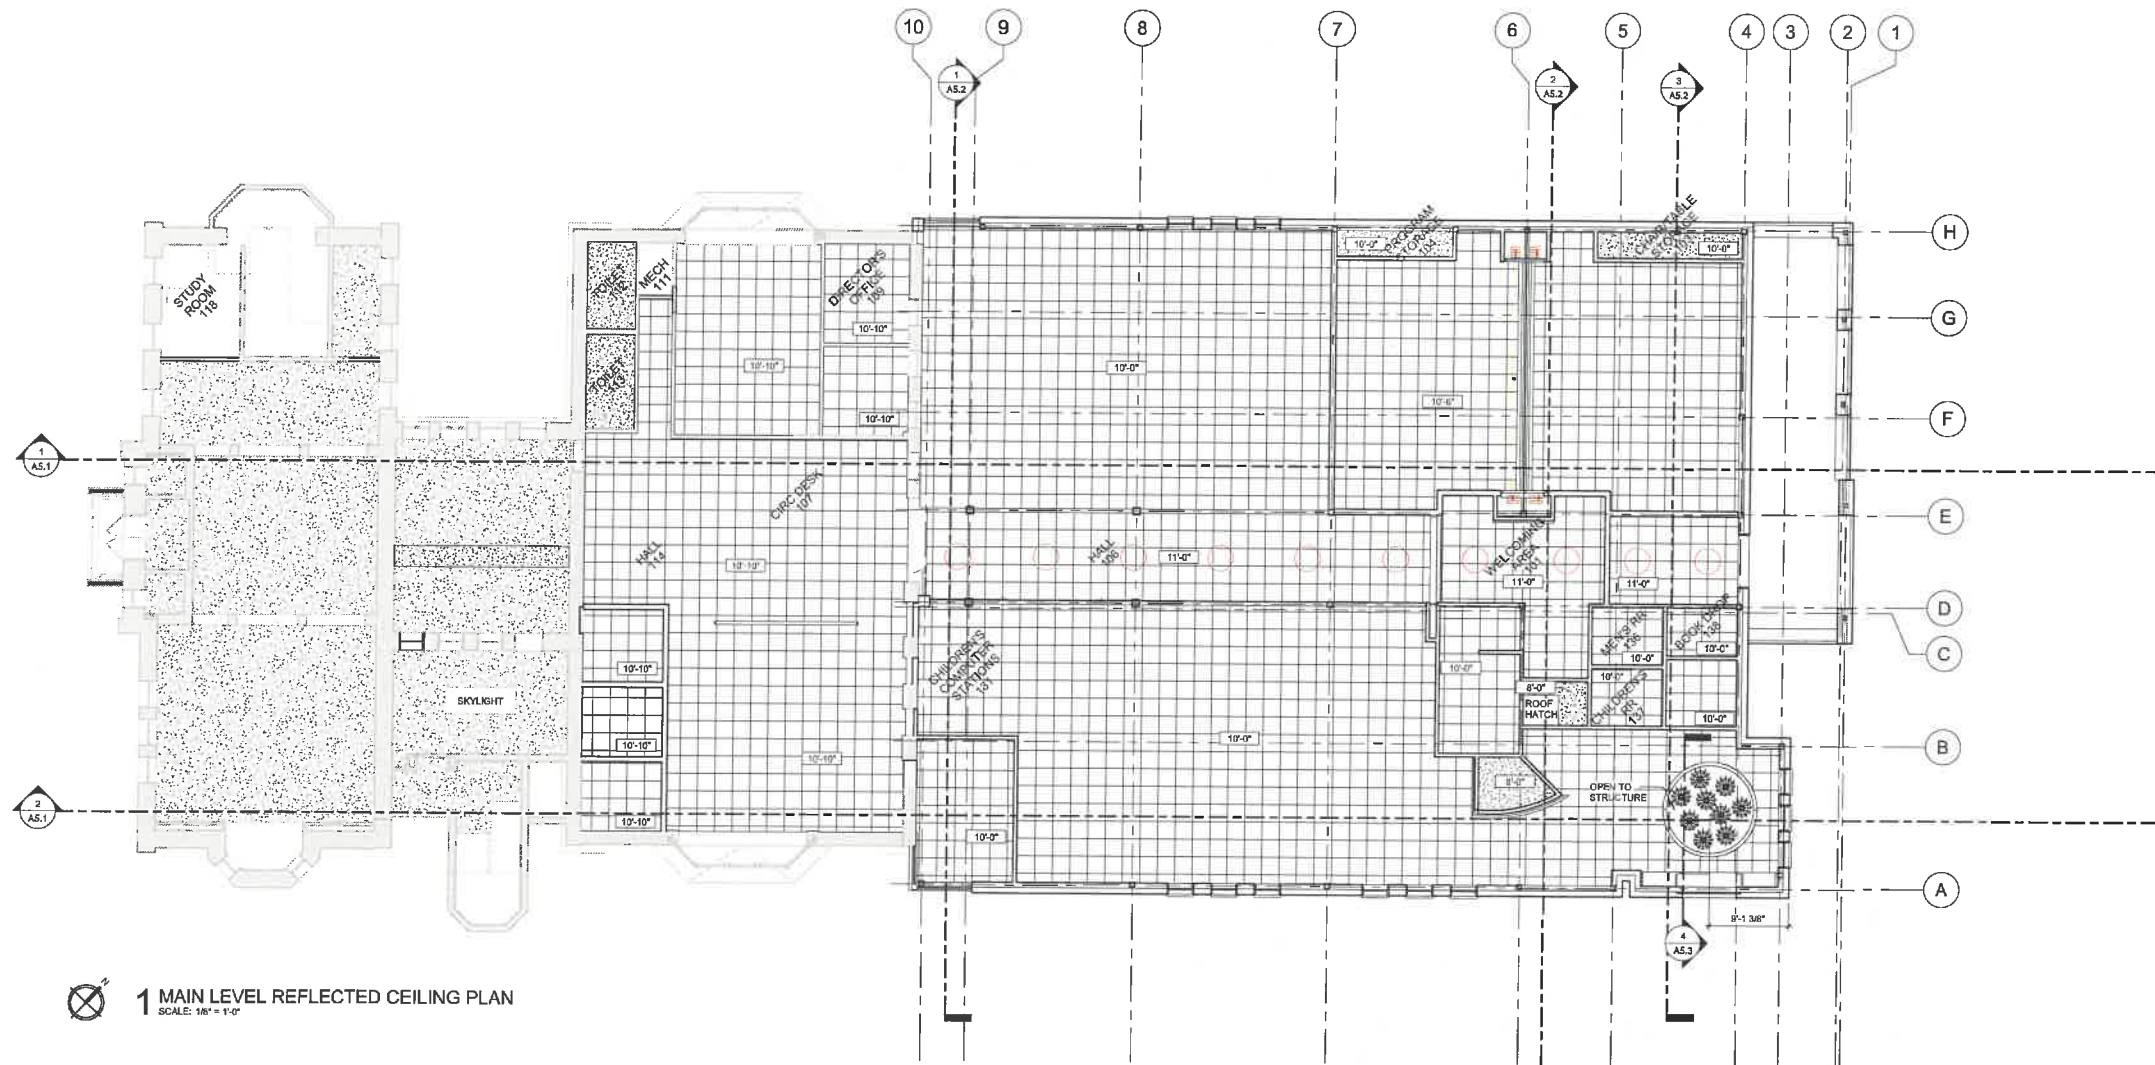

1 MAIN LEVEL REFLECTED CEILING PLAN
 SCALE: 1/8" = 1'-0"

REFLECTED CEILING PLAN LEGEND

	ACOUSTIC TILE CEILING		LIGHT FIXTURES, SEE ELECTRICAL
	GYPSUM WALL BOARD		HEIGHT OF WALL SHALL BE ADJACENT CEILING HEIGHT + 6"
	SUPPLY AIR DIFFUSER, SEE MECHANICAL		CEILING HEIGHT
	RETURN AIR DIFFUSER, SEE MECHANICAL		CEILING HEIGHT (A.F.F.)
	EXHAUST FAN, SEE MECHANICAL		CONTROL JOINT
	CABINET UNIT HEATER, SEE MECHANICAL		

NOTES:
 * ALL WALLS TO STRUCTURE UNLESS NOTED OTHERWISE.
 ** AT FIRE RATED WALLS, SEAL TO STRUCTURE WITH FIRE-RATING INSULATION / MASTIC AT GYP BOARD WALLS OR FIRE CAULK AT MASONRY WALLS.

REFLECTED CEILING PLAN NOTES

1. CEILING GRID TO BE CENTERED EACH WAY WITHIN ROOMS AND ARE AS SHOWN ON THE REFLECTED CEILING PLAN, U.N.O.
2. ALL ELECTRICAL, MECHANICAL, PLUMBING AND FIRE PROTECTION DEVICES TO BE CENTERED WITHIN CEILING TILES, U.N.O.
3. REFER TO MECHANICAL, ELECTRICAL, PLUMBING AND FIRE PROTECTION (IF APPLICABLE) DRAWINGS FOR DUCTWORK, DEVICES, EQUIPMENT & FIXTURES NOT SHOWN ON THE REFLECTED CEILING PLANS. COORDINATE LOCATION OF THESE ITEMS WITH THOSE SHOWN.
4. IN ROOMS AND/OR AREAS SCHEDULED TO HAVE EXPOSED STRUCTURE, ALL WALL MATERIALS AND FINISHES TO EXTEND TO UNDERSIDE OF ROOF OR FLOOR DECK, U.N.O.
5. CEMENT BOARD AND GYPSUM BOARD CEILINGS TO BE INSTALLED ON SUSPENSION SYSTEM PER PROJECT MANUAL, U.N.O.
6. WALL GYPSUM BOARD SHALL EXTEND 6" MINIMUM ABOVE HIGHEST ADJACENT CEILING AT PARTITIONS NOT IDENTIFIED TO BE FULL-HEIGHT. BRACE TOP OF WALL TO STRUCTURE WITH METAL FRAMING AT 48" O.C. EACH WAY.
7. GYPSUM BOARD VERTICAL RETURNS ON SOFFITS AND BULBHEADS TO EXTEND 6" HIGHEST ADJACENT CEILING HEIGHT, U.N.O.
8. REFER TO MECHANICAL DRAWINGS & PROJECT MANUAL FOR REQUIRED LOCATION OF CEILING PANELS IN GYPSUM BOARD OR CEMENT BOARD CEILINGS NOT SHOWN ON THE REFLECTED CEILING PLANS. COORDINATE PANEL LOCATION WITH ARCHITECT.
9. PAINT ALL EXPOSED STEEL, CONDUIT, DUCTWORK, PIPING, ETC. IN ROOMS AS NOTED OR SCHEDULED TO RECEIVE PAINTED FINISHES.
10. PROVIDE SUPPORT WIRE ABOVE THE CEILING AT 2'-0" O.C. ON CEILING JOISTS OR MEMBERS AROUND ALL CEILING MOUNTED PROJECTION SCREEN LOCATIONS NOTED.
11. PROVIDE ESCUTCHEONS AT ALL CEILING PENETRATIONS.
12. HOLD GYPSUM BOARD AND/OR CEMENT BOARD 1/2" OFF FLOOR.
13. SEE TYPICAL WALL TYPES FOR TOP OF WALL CONSTRUCTION.


IN ASSOCIATION WITH:

REFLECTED CEILING PLAN

L.D. FARGO PUBLIC LIBRARY
 CITY OF LAKE MILLS

120 E MADISON ST.
 LAKE MILLS, WI 53551

PROJECT NUMBER: 2019409
 SHEET: A8.1
 DATE ISSUED: 12/18/2025
 REV. NO. DATE

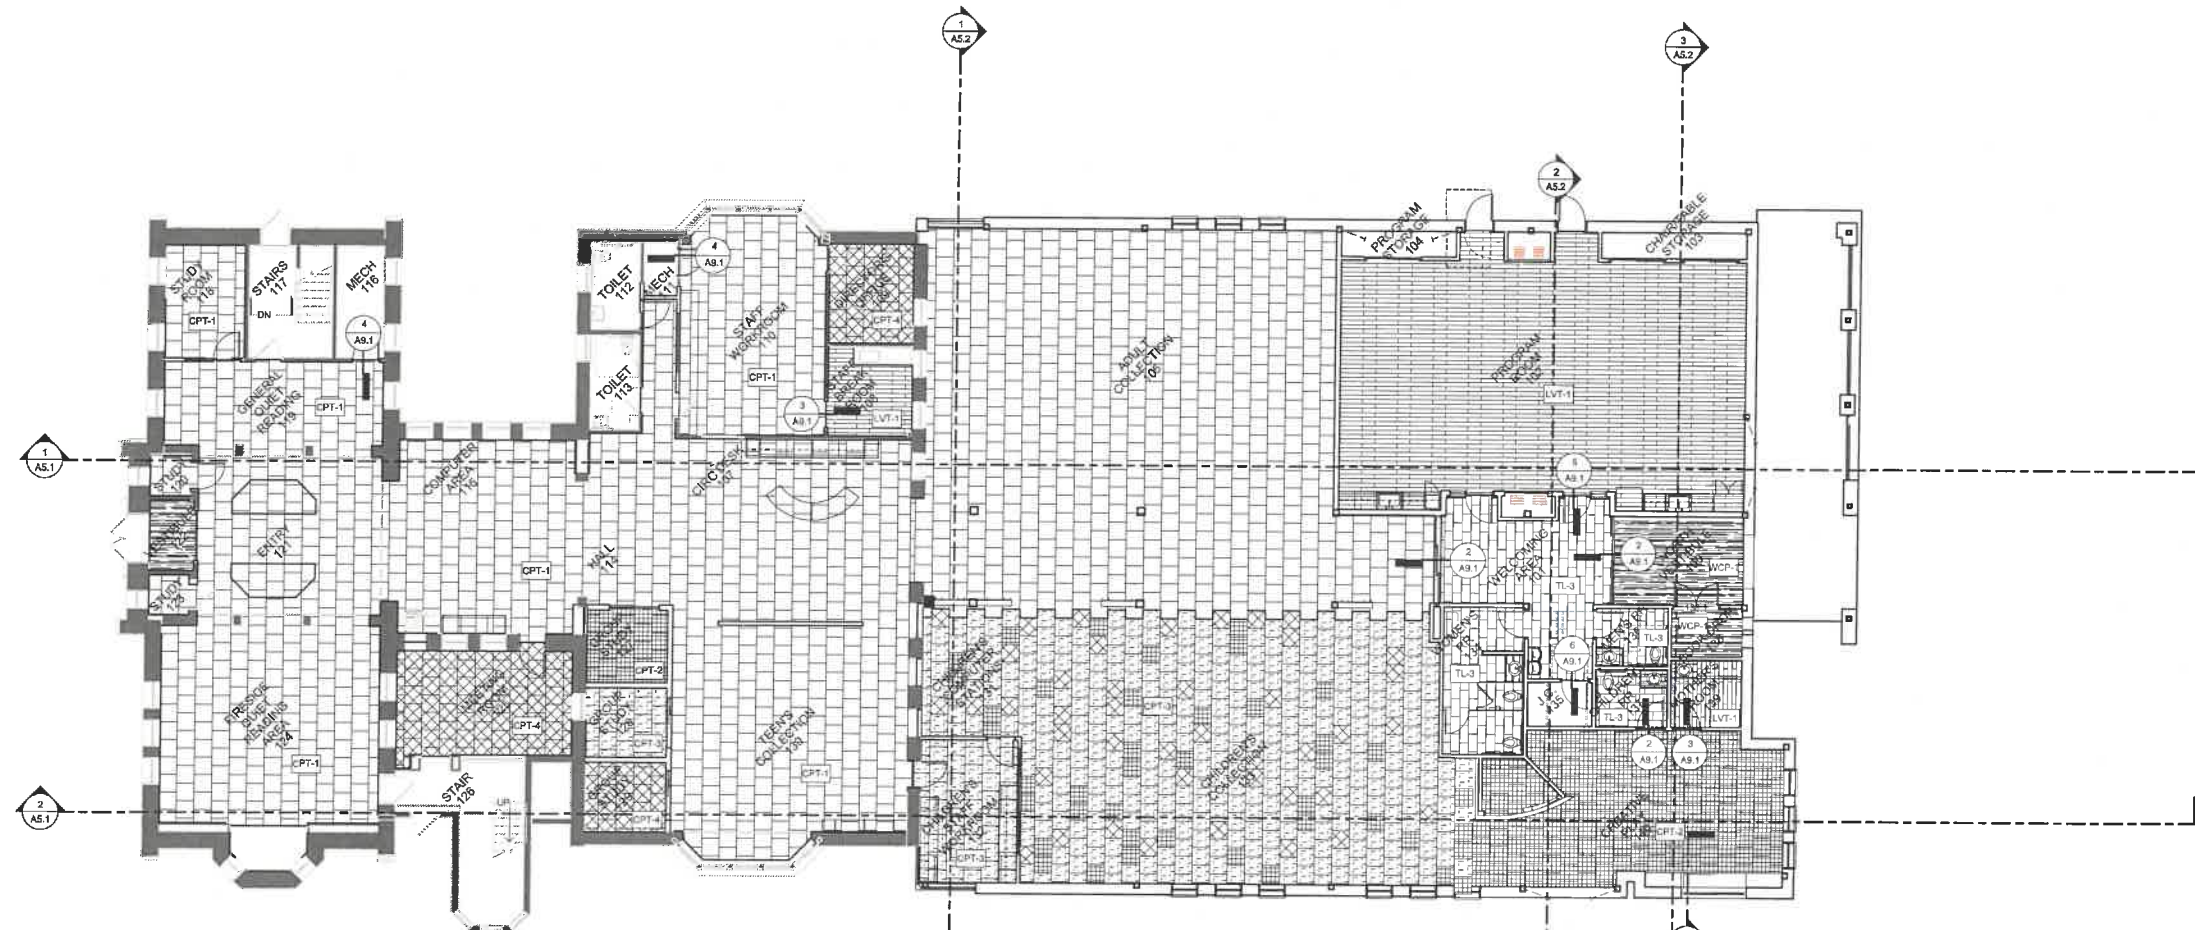



1 MAIN LEVEL FLOOR FINISH PLAN
SCALE: 1/8" = 1'-0"

FLOOR FINISH LEGEND


	CPT-1: CARPET TILE		SC: SEALED CONCRETE
	CPT-2: CARPET TILE		WCPT: WALK-OFF CARPET TILE
	CPT-3: CARPET TILE		FD: FLOOR DRAIN SEE PLUMBING PLANS
	CPT-4: CARPET TILE		CO: CLEAN OUT SEE PLUMBING PLANS
	T-1: TILE		FO: FLOOR OUTLET SEE ELECTRICAL PLANS
	T-2: TILE		EATD: EXTENDED ALLUMINUM TERRAZZO DIVIDER
	T-3: TILE		SJ: SAWCUT JOINT
			CJ: CONTROL JOINT (KEYED & CAULKED)
			FC: FLOOR CUT

NOTE: SJ AND CJ ARE SHOWN FOR RIDGING PURPOSES. IF PLACEMENT SEQUENCE IS CHANGED VERIFY JOINT LOCATIONS AND TYPE WITH ARCHITECT PRIOR TO PLACING CONCRETE.


EDIT

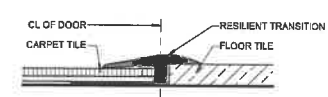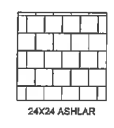


2 CPT-T
SCALE: 12" = 1'-0"

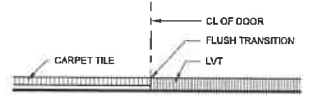


3 CPT-LVT
SCALE: 12" = 1'-0"

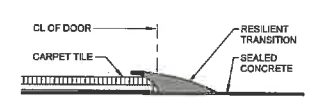

4 CPT-SC
SCALE: 12" = 1'-0"

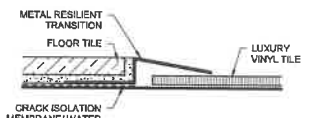

5 LVT-T
SCALE: 12" = 1'-0"

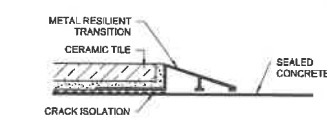

6 CT-SC
SCALE: 12" = 1'-0"

IN ASSOCIATION WITH

FLOOR FINISH PLAN

PROJECT TITLE: CITY OF LAKE MILLS
L.D. FARGO PUBLIC LIBRARY
120 E MADISON ST.
LAKE MILLS, WI, 53551


DATE ISSUED: 12/18/2025

REV. NO. DATE

PROJECT NUMBER
2019409

SHEET
A9.1

PRELIMINARY
NOT FOR CONSTRUCTION

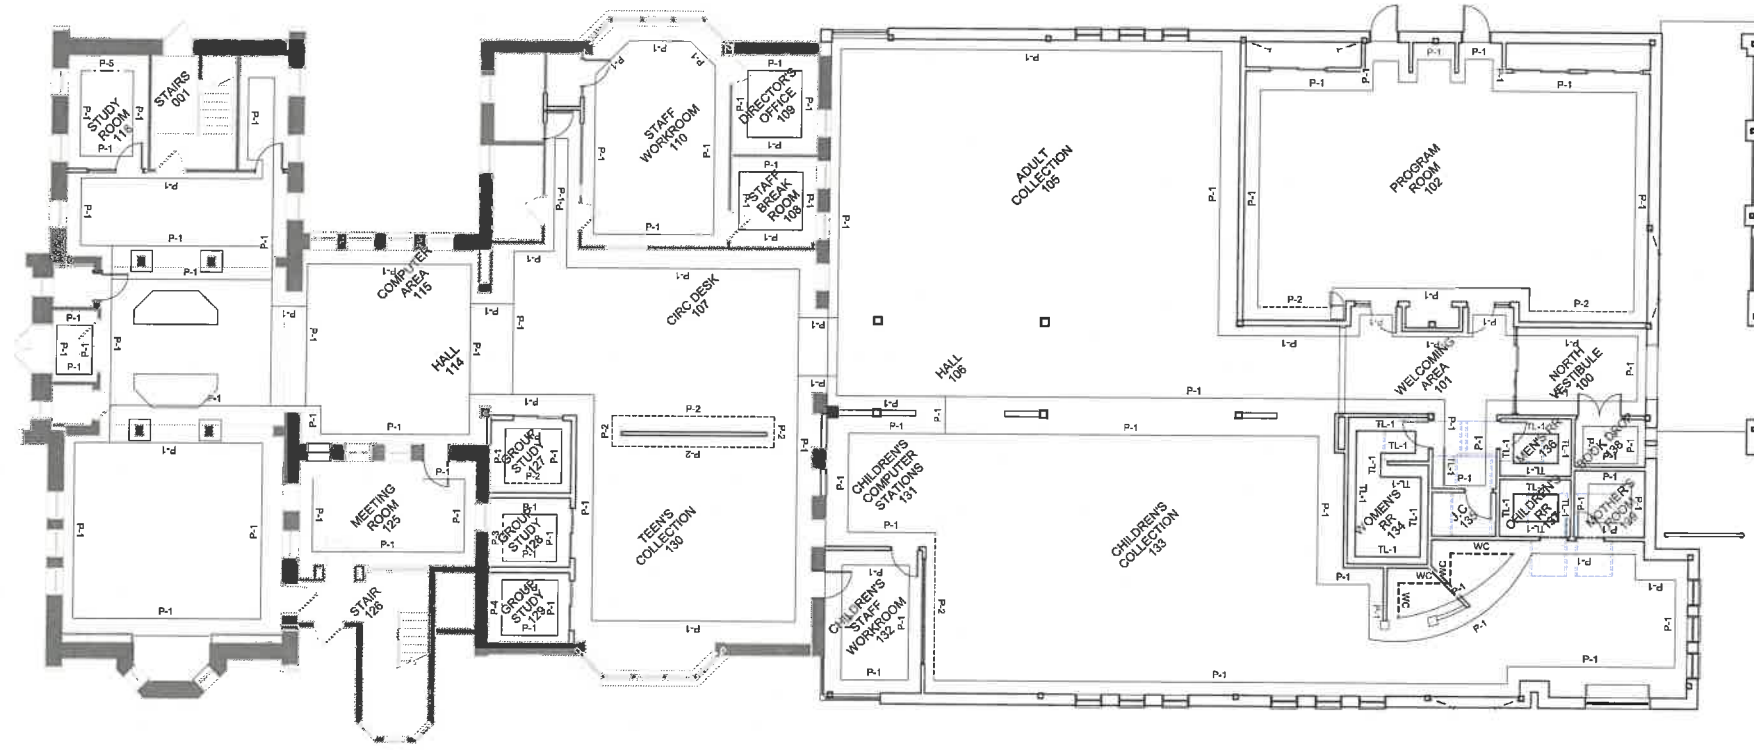


1 MAIN FLOOR WALL FINISH PLAN
SCALE: 1/8" = 1'-0"

PRELIMINARY
NOT FOR CONSTRUCTION

 FEH DESIGN ARCHITECTURE / ENGINEERING / INTERIORS SIOUX CITY, IA (712) 252-3889 DES MOINES, IA (515) 285-2000 DUBUQUE, IA (563) 583-4800 MILWAUKEE, WI (414) 200-5610 © FEH DESIGN FEHDESIGN.COM	
PROJECT TITLE	CITY OF LAKE MILLS
PROJECT TITLE	L.D. FARGO PUBLIC LIBRARY
	120 E MADISON ST. LAKE MILLS, WI, 53551
DATE ISSUED	12/18/2025
REV. NO.	DATE
PROJECT NUMBER	2019409
SHEET	A9.2

1 MAIN FLOOR FURNITURE PLAN
SCALE: 1/8" = 1'-0"

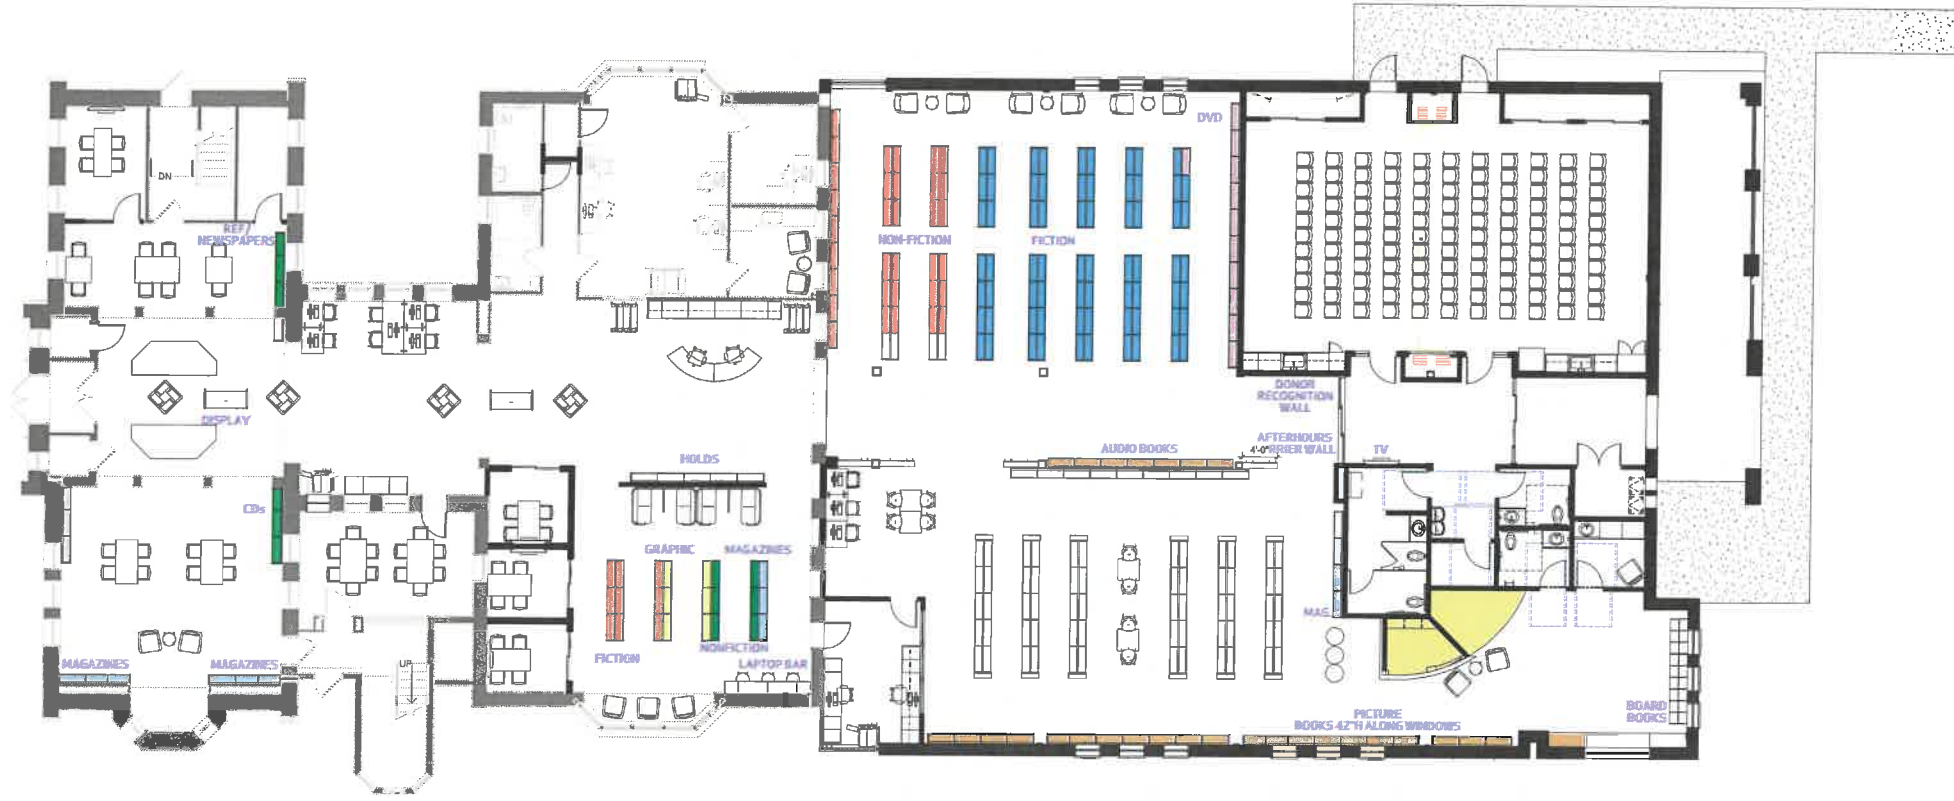

IN ASSOCIATION WITH

SHEET TITLE
FURNITURE LAYOUT PLAN

PROJECT TITLE CITY OF LAKE MILLS
L.D. FARGO PUBLIC LIBRARY
120 E MADISON ST.
LAKE MILLS, WI. 53551
DATE ISSUED 12/16/2025
REV. NO. DATE
PROJECT NUMBER
2019409
SHEET
A10.1

PRELIMINARY
NOT FOR CONSTRUCTION